



**Capital Projects & Purchasing Department  
113 Mable T. Willis Blvd.  
Walterboro, SC 29488  
843.539.1968**

---

**RFP: CC-21  
AIRPORT HANGAR AT LOWCOUNTRY REGIONAL AIRPORT  
RFP DUE: Tuesday, December 1, 2015 @ 11:00am**

**Addendum #4**  
**(This is the final addendum for this project)**  
This addendum is dated November 24, 2015

Question 1 – Will the water line be an open trench or bore under the road? **Answer:** The water line shall be bored under the road.

Question 2 – What type of water line shall be installed? **Answer:** Schedule 40 PVC water line shall be used from the meter to the building.

Question 3 – What should be done with the fence crossing the construction area?  
**Answer:** The fence shall be removed within the scope of the project. All pieces and parts shall remain on site. The owner will be responsible for reinstalling the fence.


Question 4 – What is the liner feet of erosion control? **Answer:** See lines of disturbance limits as noted on drawing C-1. Erosion control should be followed as outlined with in the specifications.

Question 5 – What is the septic line location within the building? **Answer:** See drawing attached to this addendum for the location of the septic line within the building.

Question 6 –Organic matter on the site? **Answer:** A minimum of 6” of organic matter shall be removed from the construction area. Balancing the site with organic matter will not be allowed.

Question 7. – What is the finish on the slab? **Answer:** The foundation/slab shall have a smooth finish. **No** broom finish.

Question 8. – What size conduit is needed for the electrical connections? **Answer:** No conduit will be installed for electrical usage.

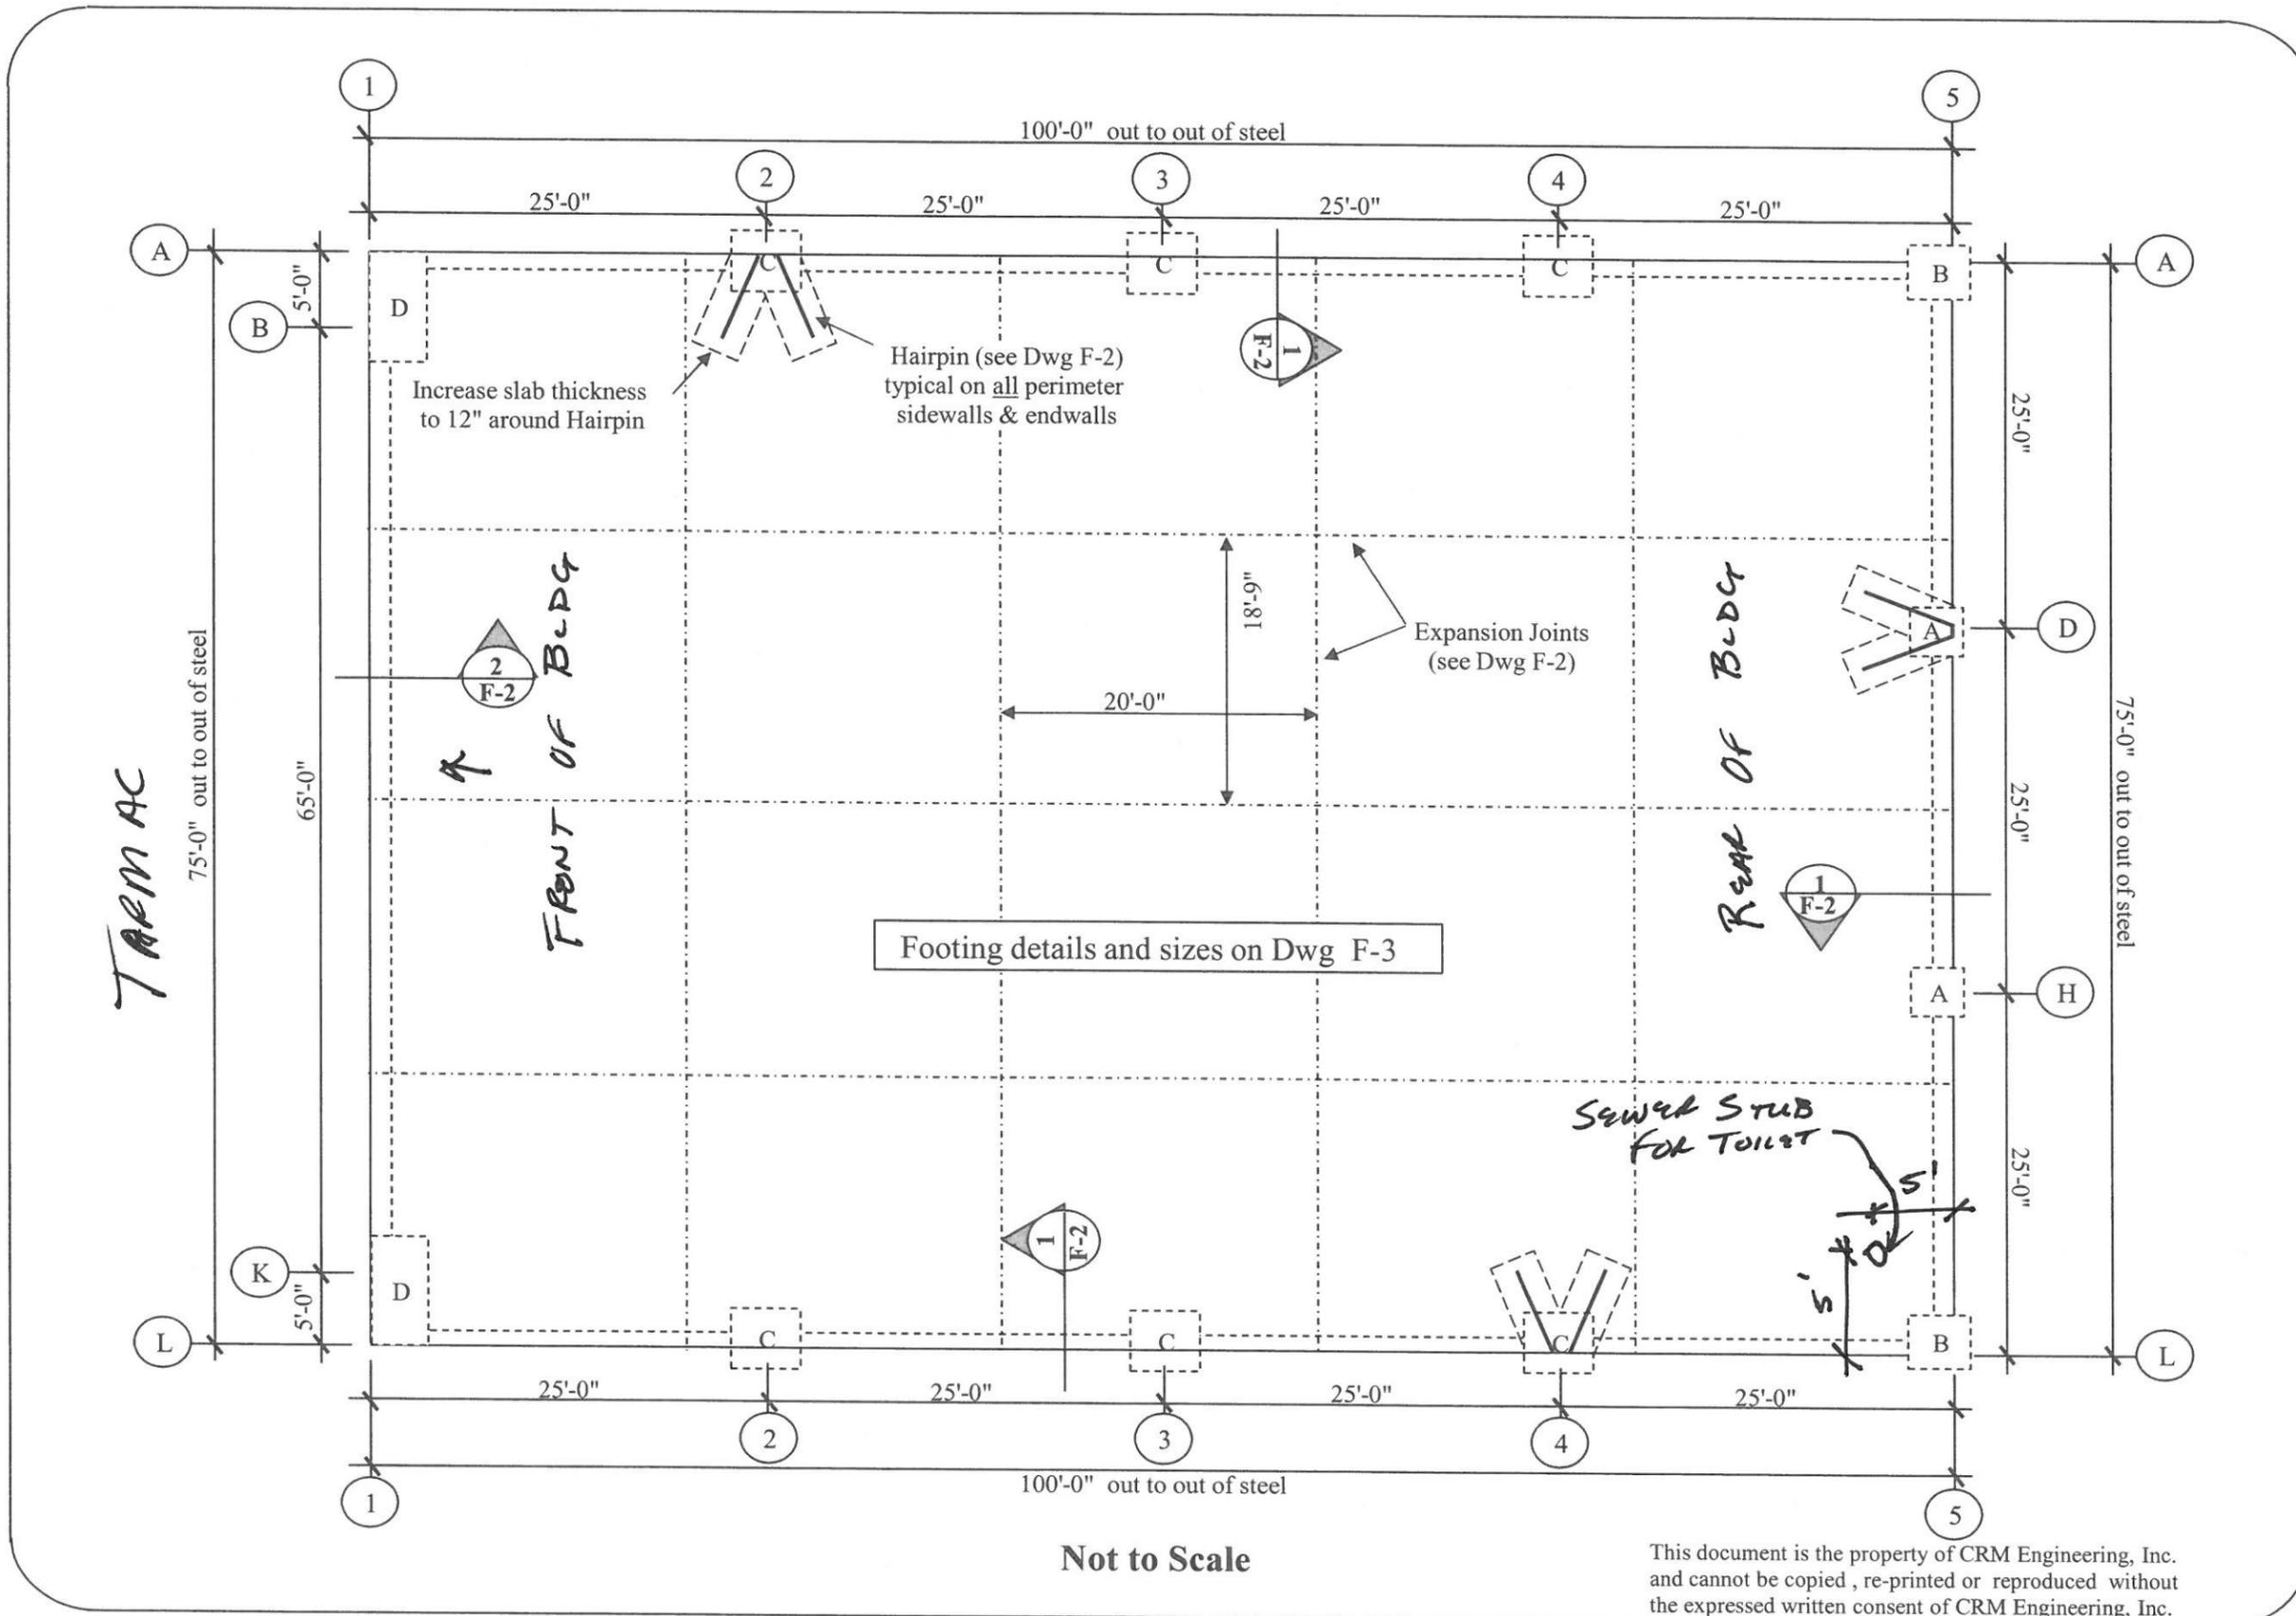

Not to Scale

This document is the property of CRM Engineering, Inc. and cannot be copied, re-printed or reproduced without the expressed written consent of CRM Engineering, Inc.

**CRM Engineering, Inc.**  
 509 E. Mitchell Street  
 Adel, Georgia 31620  
 Tele: 229-546-5053



Customer: Colleton County  
 113 Maple T. Willis Blvd.  
 Walterboro, SC

Project: 75'x100'x20' PMB

Rev	Date	Description

Date: 11/14/15  
 Scale: N/A  
 Project No. C-15-191

Sheet No.  
**F-1**