

1 FIRST FLOOR PLAN
SCALE: 1/8" = 1'-0"

SCHEDULE OF AREAS:

HEATED AREA:	
VESTIBULE	= 112.00 SQ. FEET
OFFICES	= 2050.56 SQ. FEET
WAREHOUSE	= 5151.05 SQ. FEET
WORKSHOP	= 3473.95 SQ.
TOTAL HEATED	= 10787.56 SQ. FEET

UNHEATED AREA:	
STORAGE	= 184.00 SQ. FEET
TRUCK BAY	= 574.44 SQ. FEET
TOTAL UNHEATED	= 758.44 SQ. FEET


TOTAL HEATED & UNHEATED AREA = 11546.00 SQ. FEET

FINISH SCHEDULE:

FINISH 1:	
FLOOR	- VCT
BASE	- RUBBER
WALLS	- GYP.BD./ PAINT
CEILING	- ACT
FINISH 2:	
FLOOR	- VCT
BASE	- RUBBER
WALLS	- GYP.BD./ PAINT
CEILING	- GYP.BD./ PAINT
FINISH 3:	
FLOOR	- VCT
BASE	- RUBBER
WALLS	- CMU./ PAINT
CEILING	- ACT
FINISH 4:	
FLOOR	- CARPET
BASE	- RUBBER
WALLS	- GYP.BD./ PAINT
CEILING	- ACT
FINISH 5:	
FLOOR	- SEALED CONC.
BASE	- NONE
WALLS	- CMU./ PAINT
CEILING	- NONE
FINISH 6:	
FLOOR	- SEALED CONC.
BASE	- WOOD
WALLS	- 3/4" PLYWOOD
CEILING	- NONE

NOTES	
◊	WINDOW/LOUVER TYPE
001	DOOR #

NOTE:
FOR WALL TYPES AND
FIRE WALL LOCATIONS
SEE SHEET A2.1.

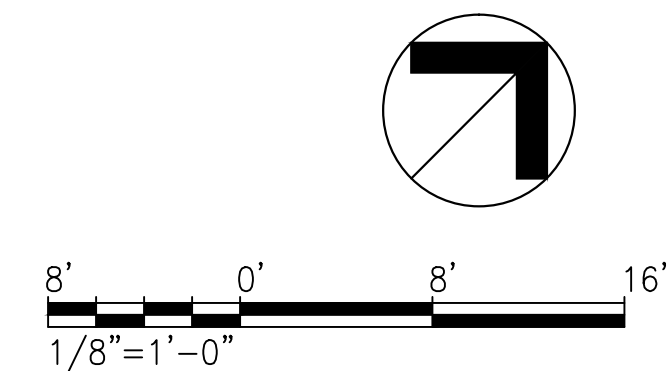


FIRE & RESCUE
HEADQUARTERS
EXPANSION

MABLE T. WILLIS BLVD.
COLLETON COUNTY
SOUTH CAROLINA

COLLETON COUNTY

R.W. CHAMBERS, ARCHITECT
P.O. BOX 1181
BEAUFORT, S.C. 29901

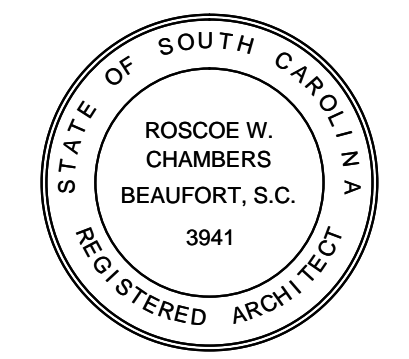

CONSULTANTS

AUGUST 2013		CD
MARK	DATE	DESCRIPTION

PROJECT NO:	2012.017.00
MODEL FILE:	JOB#
DRAWN BY:	JHN
CHKD BY:	RWC
DATE:	AUGUST 2013
CPY	

SHEET TITLE

FLOOR PLAN

A2.0