


1 REFLECTED CEILING PLAN
A3.0 SCALE: 1/8" = 1'-0"

REFLECTED CEILING PLAN LEGEND


- 101 ROOM NUMBER DESIGNATION
- 9'-0" CEILING HEIGHT
- 2' X 2' SUSPENDED ACOUSTICAL TILE LAY-IN CEILING WITH GRID
- SUSPENDED GYPSUM BOARD CEILING, U.N.O.
- OPEN TO STRUCTURE ABOVE (PAINTED)
- 2 X 4 FLUORESCENT LIGHTING FIXTURE, SEE ELECTRICAL DRAWINGS
- CEILING DIFFUSER, SEE MECHANICAL DRAWINGS
- RETURN AIR GRILLE, SEE MECHANICAL DRAWINGS

REFLECTED CEILING PLAN NOTES


- ALL CEILING HEIGHTS ARE 8'-6" UNLESS NOTED OTHERWISE.
- ALL HEADERS ARE TO BE 1" BELOW LOWEST ADJACENT CEILING UNLESS NOTED OTHERWISE.
- PROVIDE MOISTURE RESISTANT GYPSUM WALL BOARD IN TOILET ROOMS.
- PROVIDE ACCESS PANELS IN GYPSUM BOARD CEILING AT LOCATIONS REQUIRING MAINTENANCE ACCESS TO PLUMBING, MECHANICAL, AND ELECTRICAL COMPONENTS.

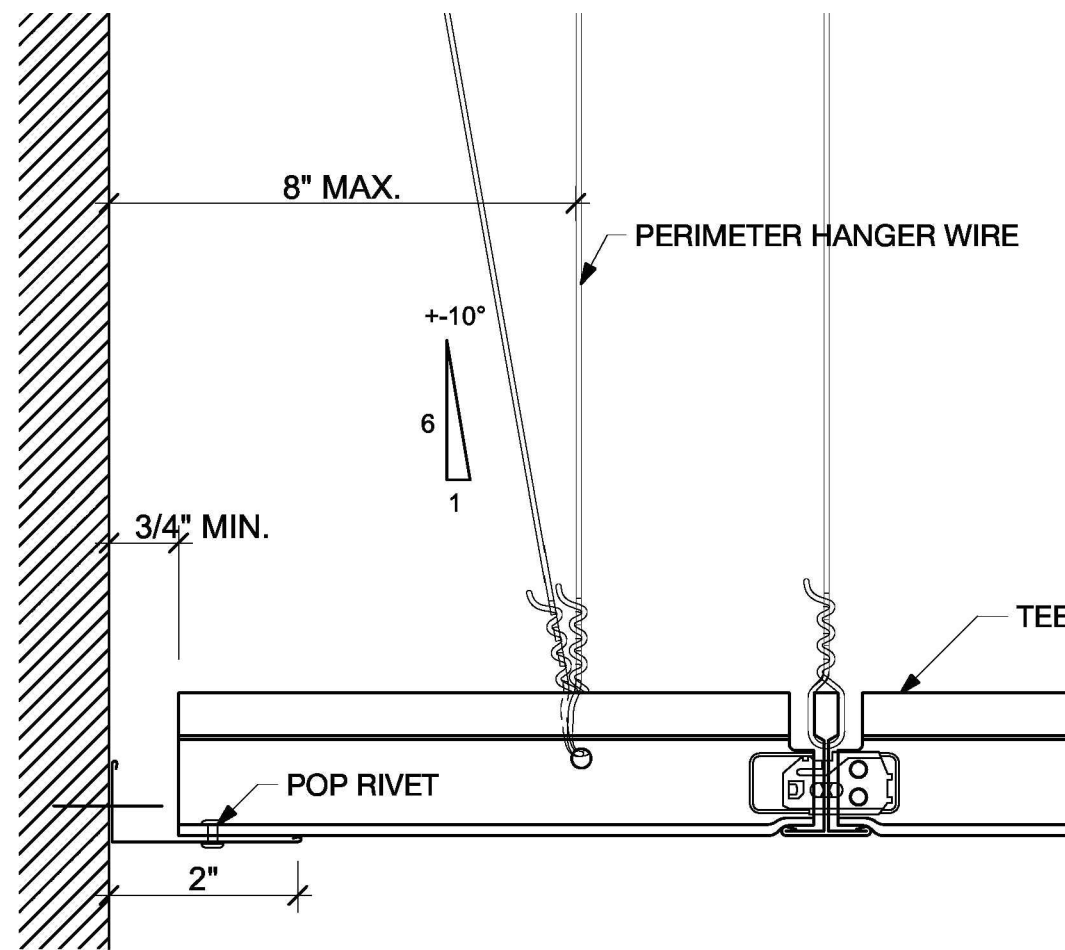

2 SUSPENDED CEILING - DETAIL A.
A3.0 SCALE: 6" = 1'-0"

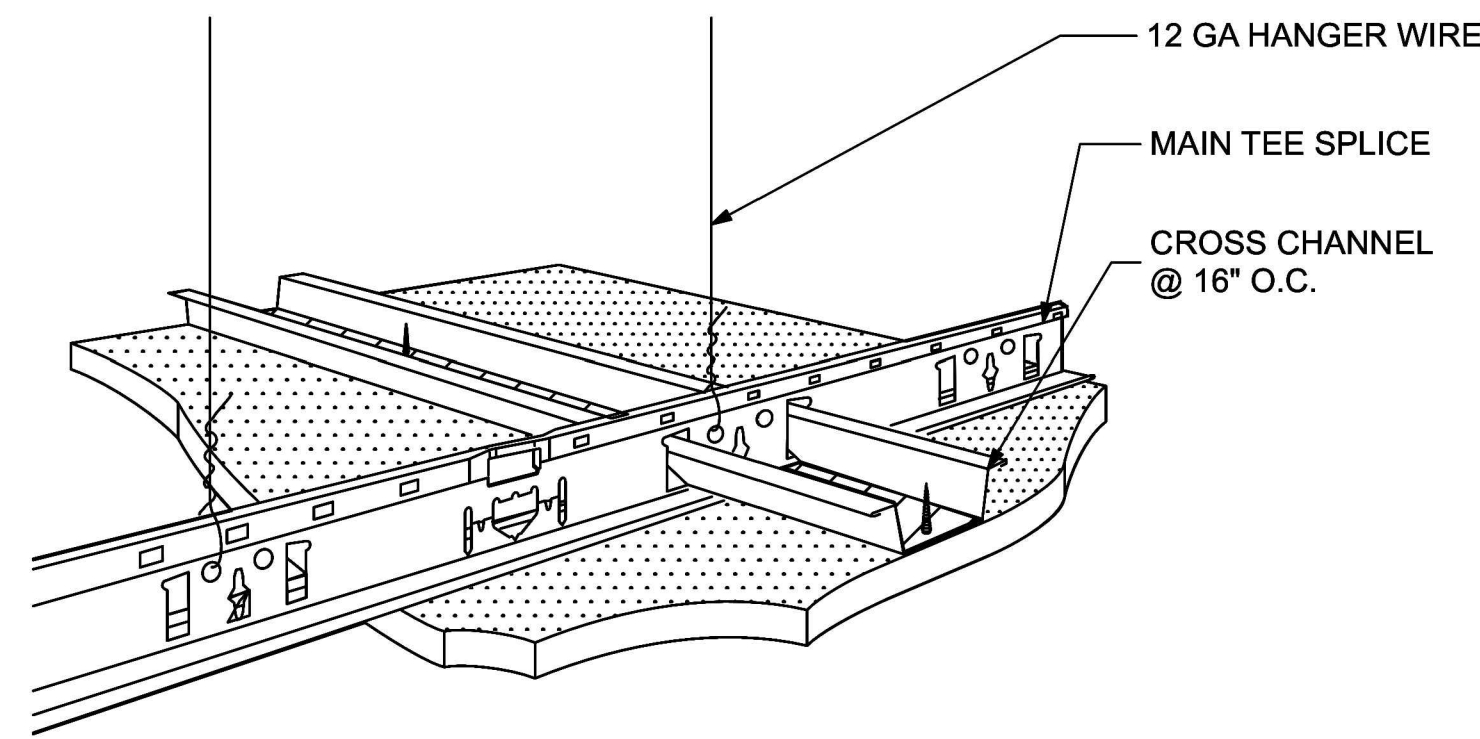

2 SUSPENDED CEILING - DETAIL B.
A3.0 SCALE: NTS

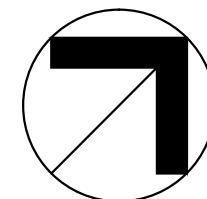


FIRE & RESCUE
HEADQUARTERS
EXPANSION

MABLE T. WILLIS BLVD.
COLLETON COUNTY
SOUTH CAROLINA

COLLETON COUNTY

R.W. CHAMBERS, ARCHITECT
P.O. BOX 1181
BEAUFORT, S.C. 29901

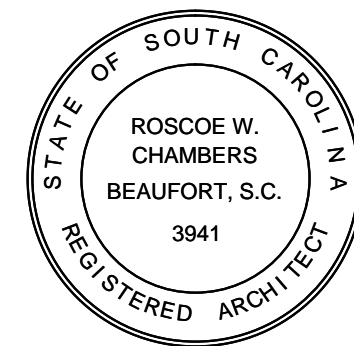

CONSULTANTS

AUGUST 2013 CD

MARK	DATE	DESCRIPTION
------	------	-------------

PROJECT NO: 2012.017.00

MODEL FILE: JOB#

DRAWN BY: JHN

CHKD BY: RWC

DATE: AUGUST 2013

CPY

SHEET TITLE

REFLECTED
CEILING PLAN

A3.0

SHEET 6 OF 14