




1 EAVE EXTENSION DETAIL
SCALE: 3/4" = 1'-0"

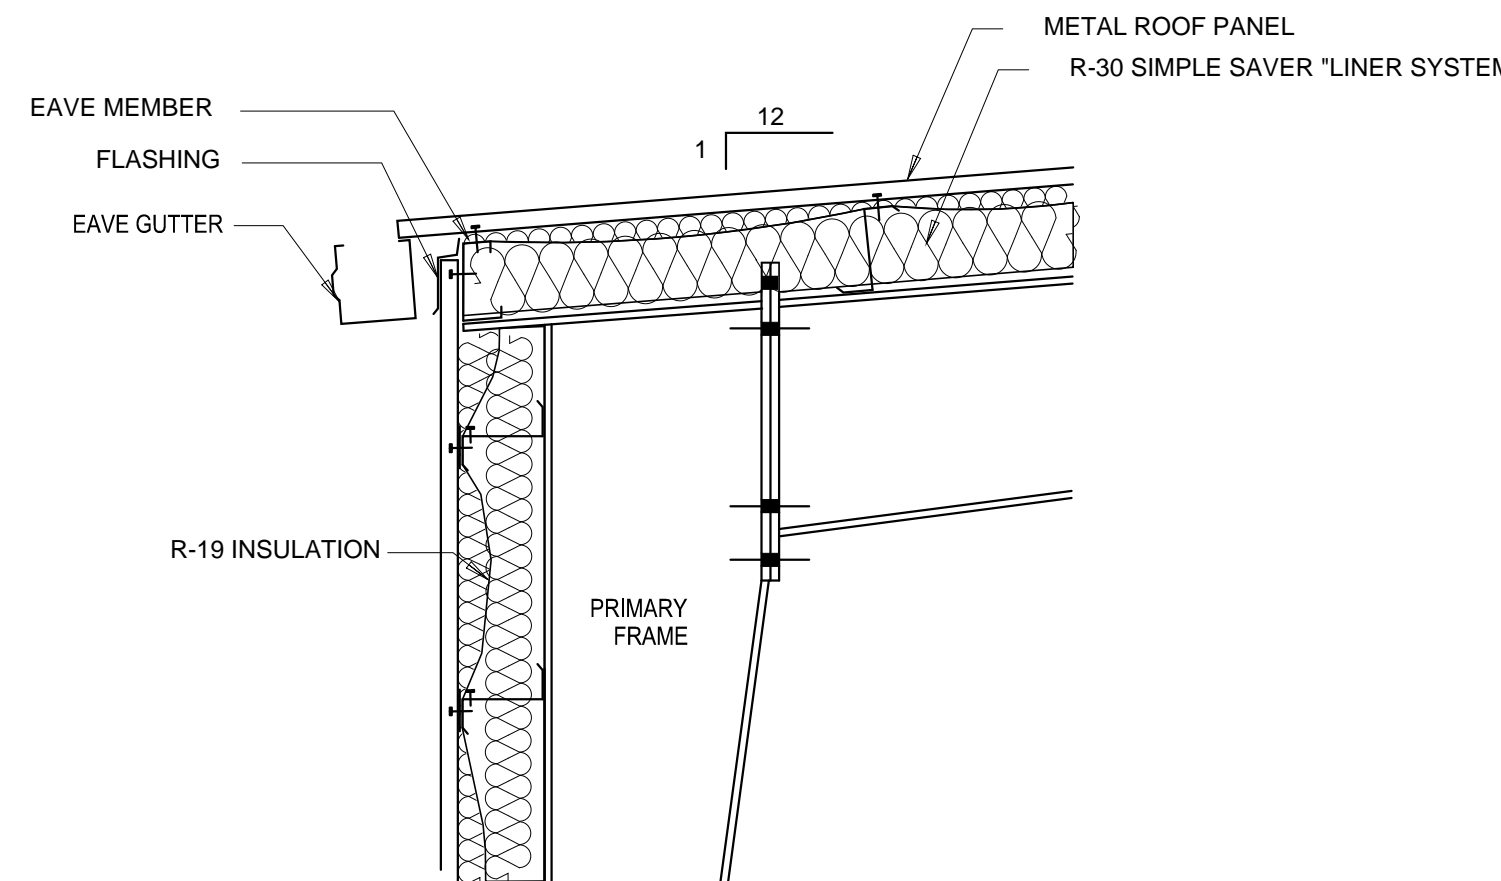


2 TYPICAL EAVE DETAIL
SCALE: 3/4" = 1'-0"

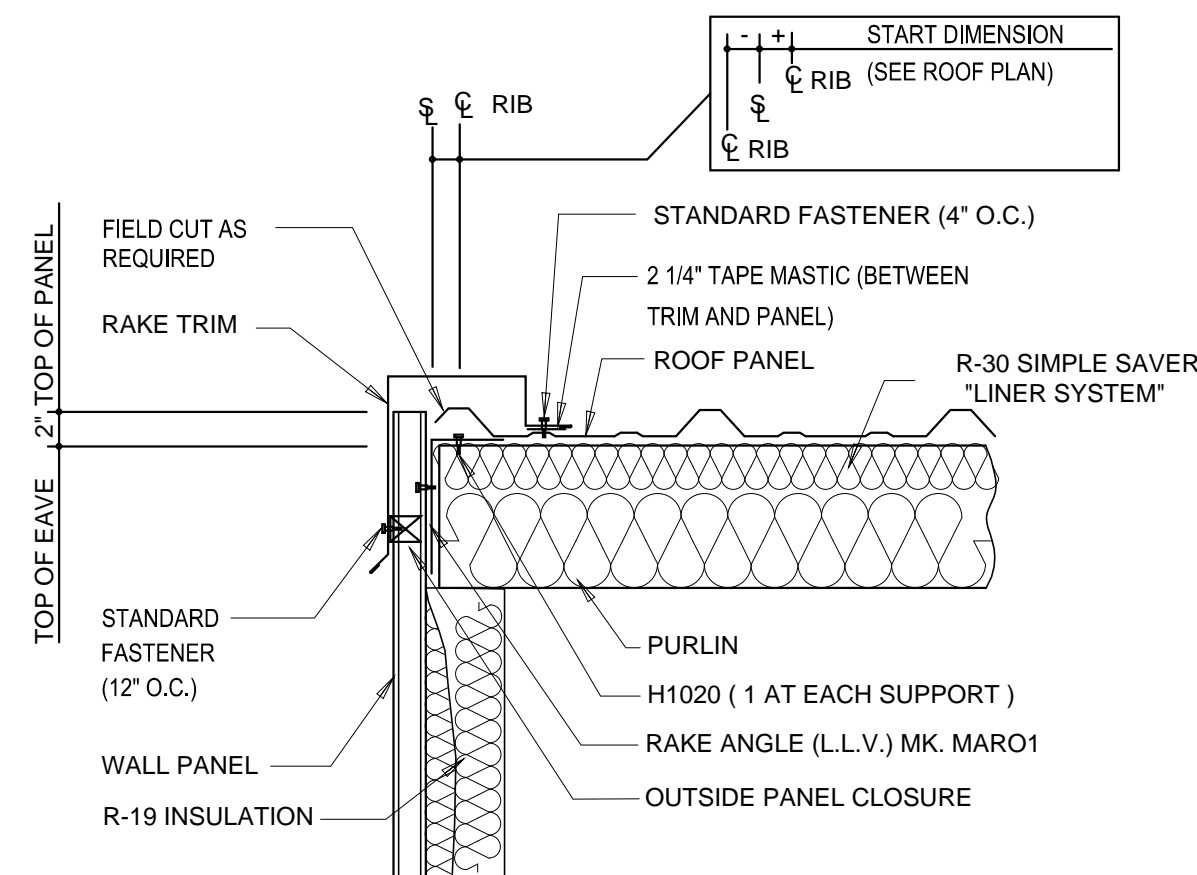


3 TYPICAL RAKE DETAIL
SCALE: 3/4" = 1'-0"

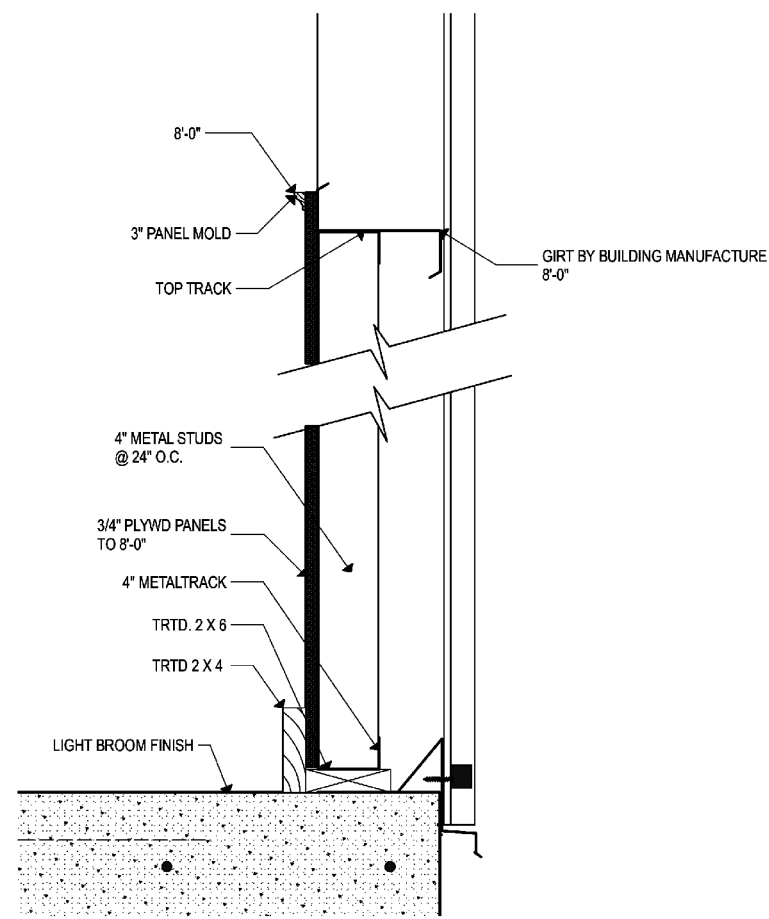


8 TYP. INTERIOR PLYWOOD WALL FINISH DETAIL
SCALE: 1-1/2" = 1'-0"

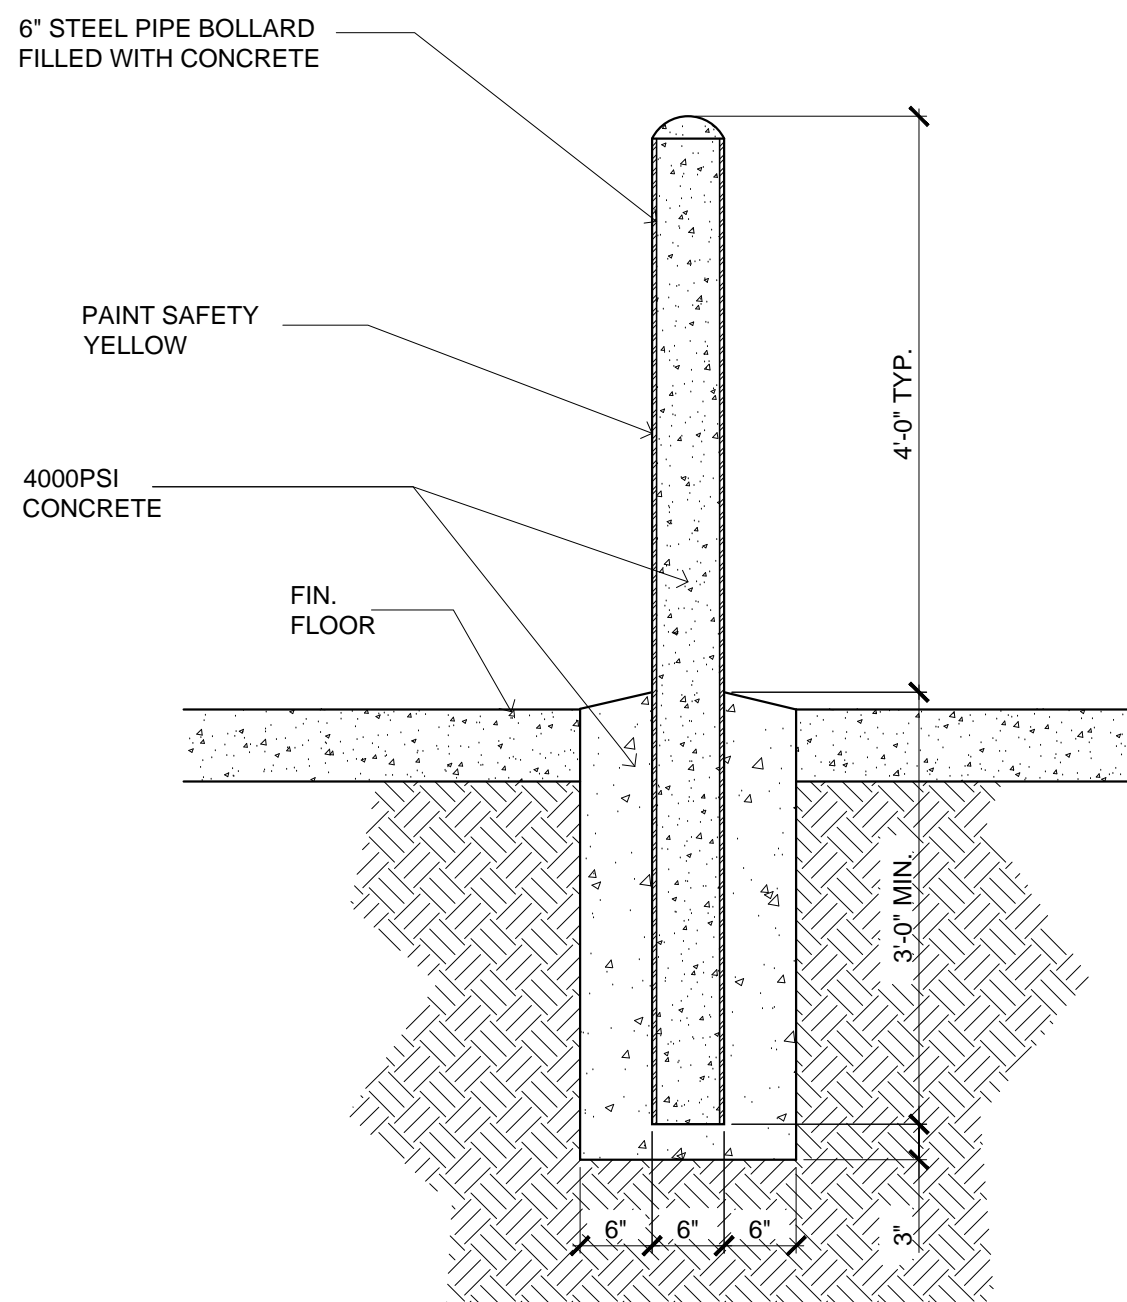


4 TYP. BOLLARD DETAIL
SCALE: 3/4" = 1'-0"

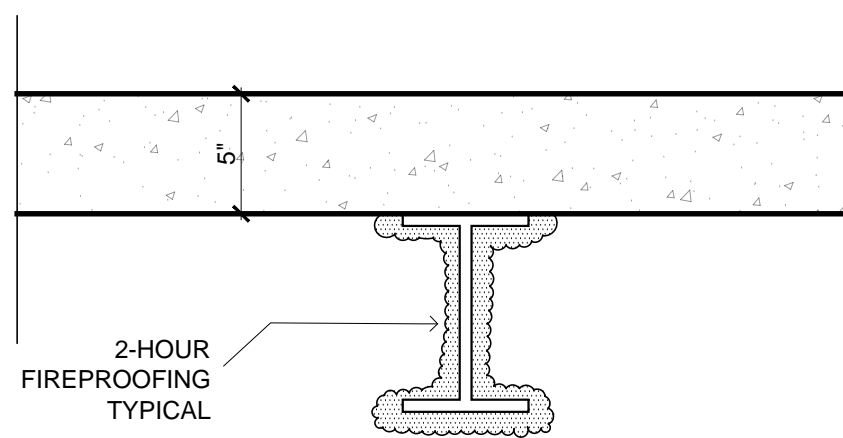

7 FIRE PROOFING DETAIL
SCALE: 1-1/2" = 1'-0"

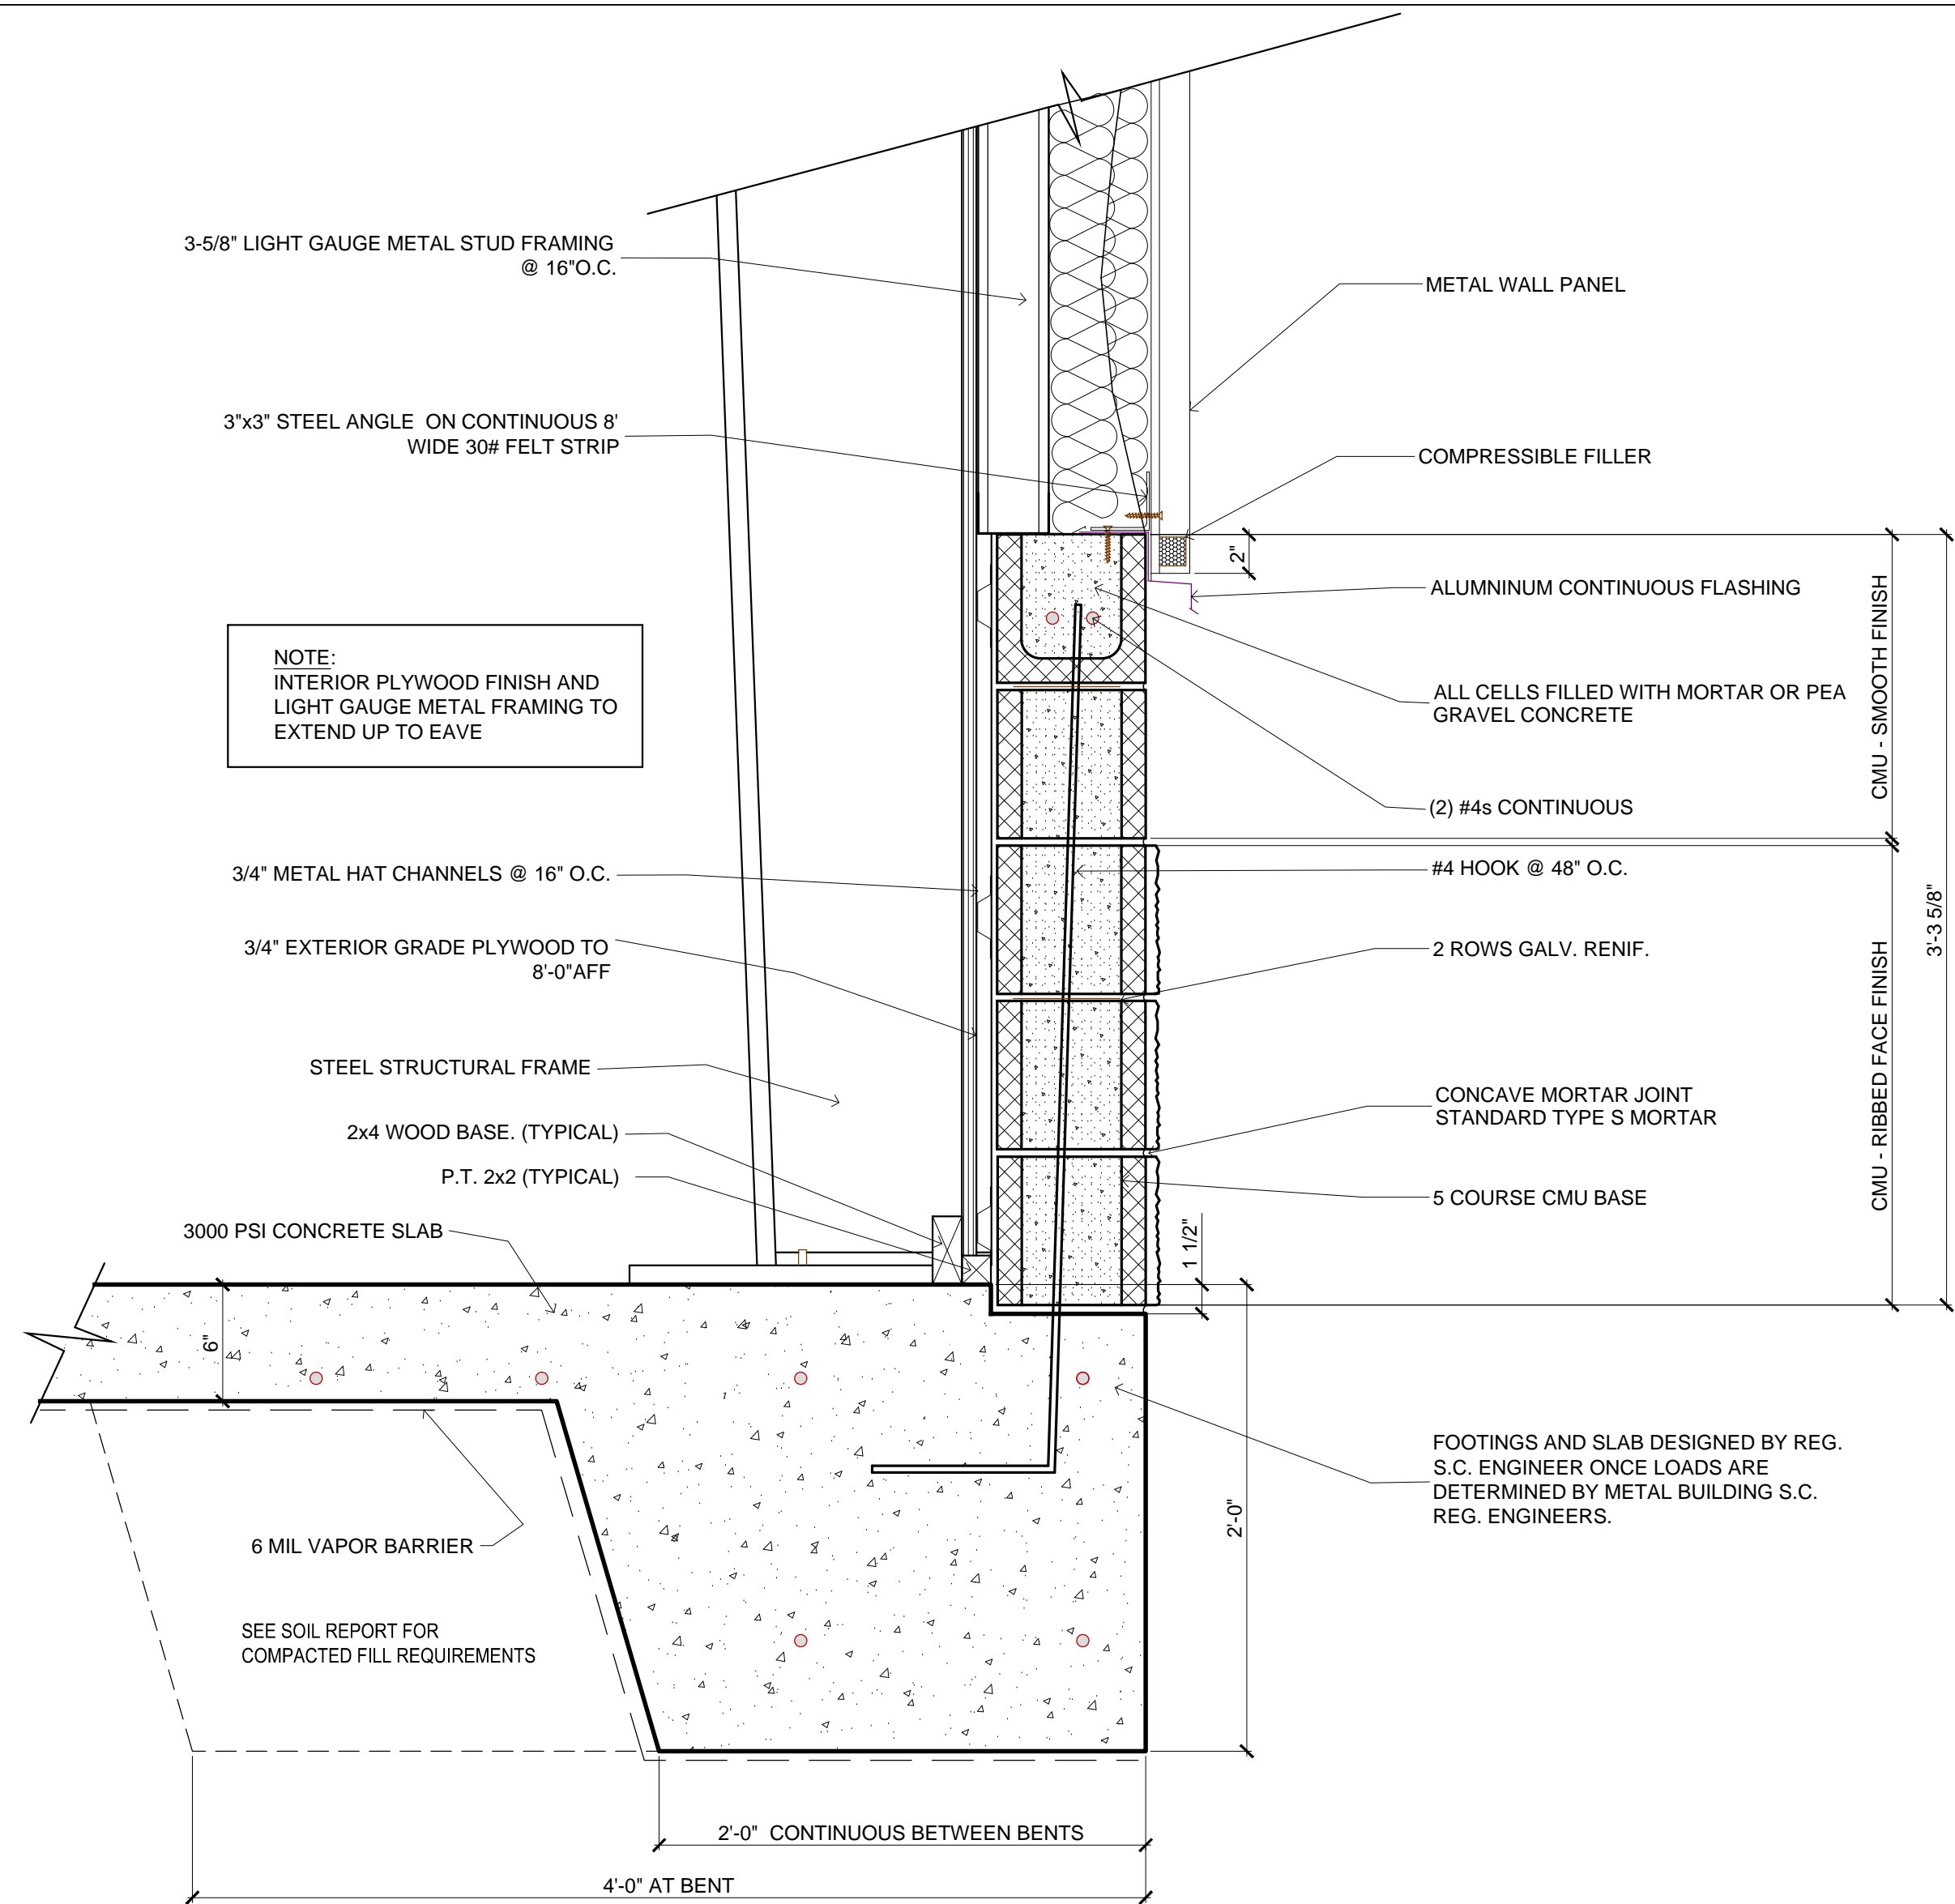

5 WALL SECTION DETAIL
SCALE: 1-1/2" = 1'-0"

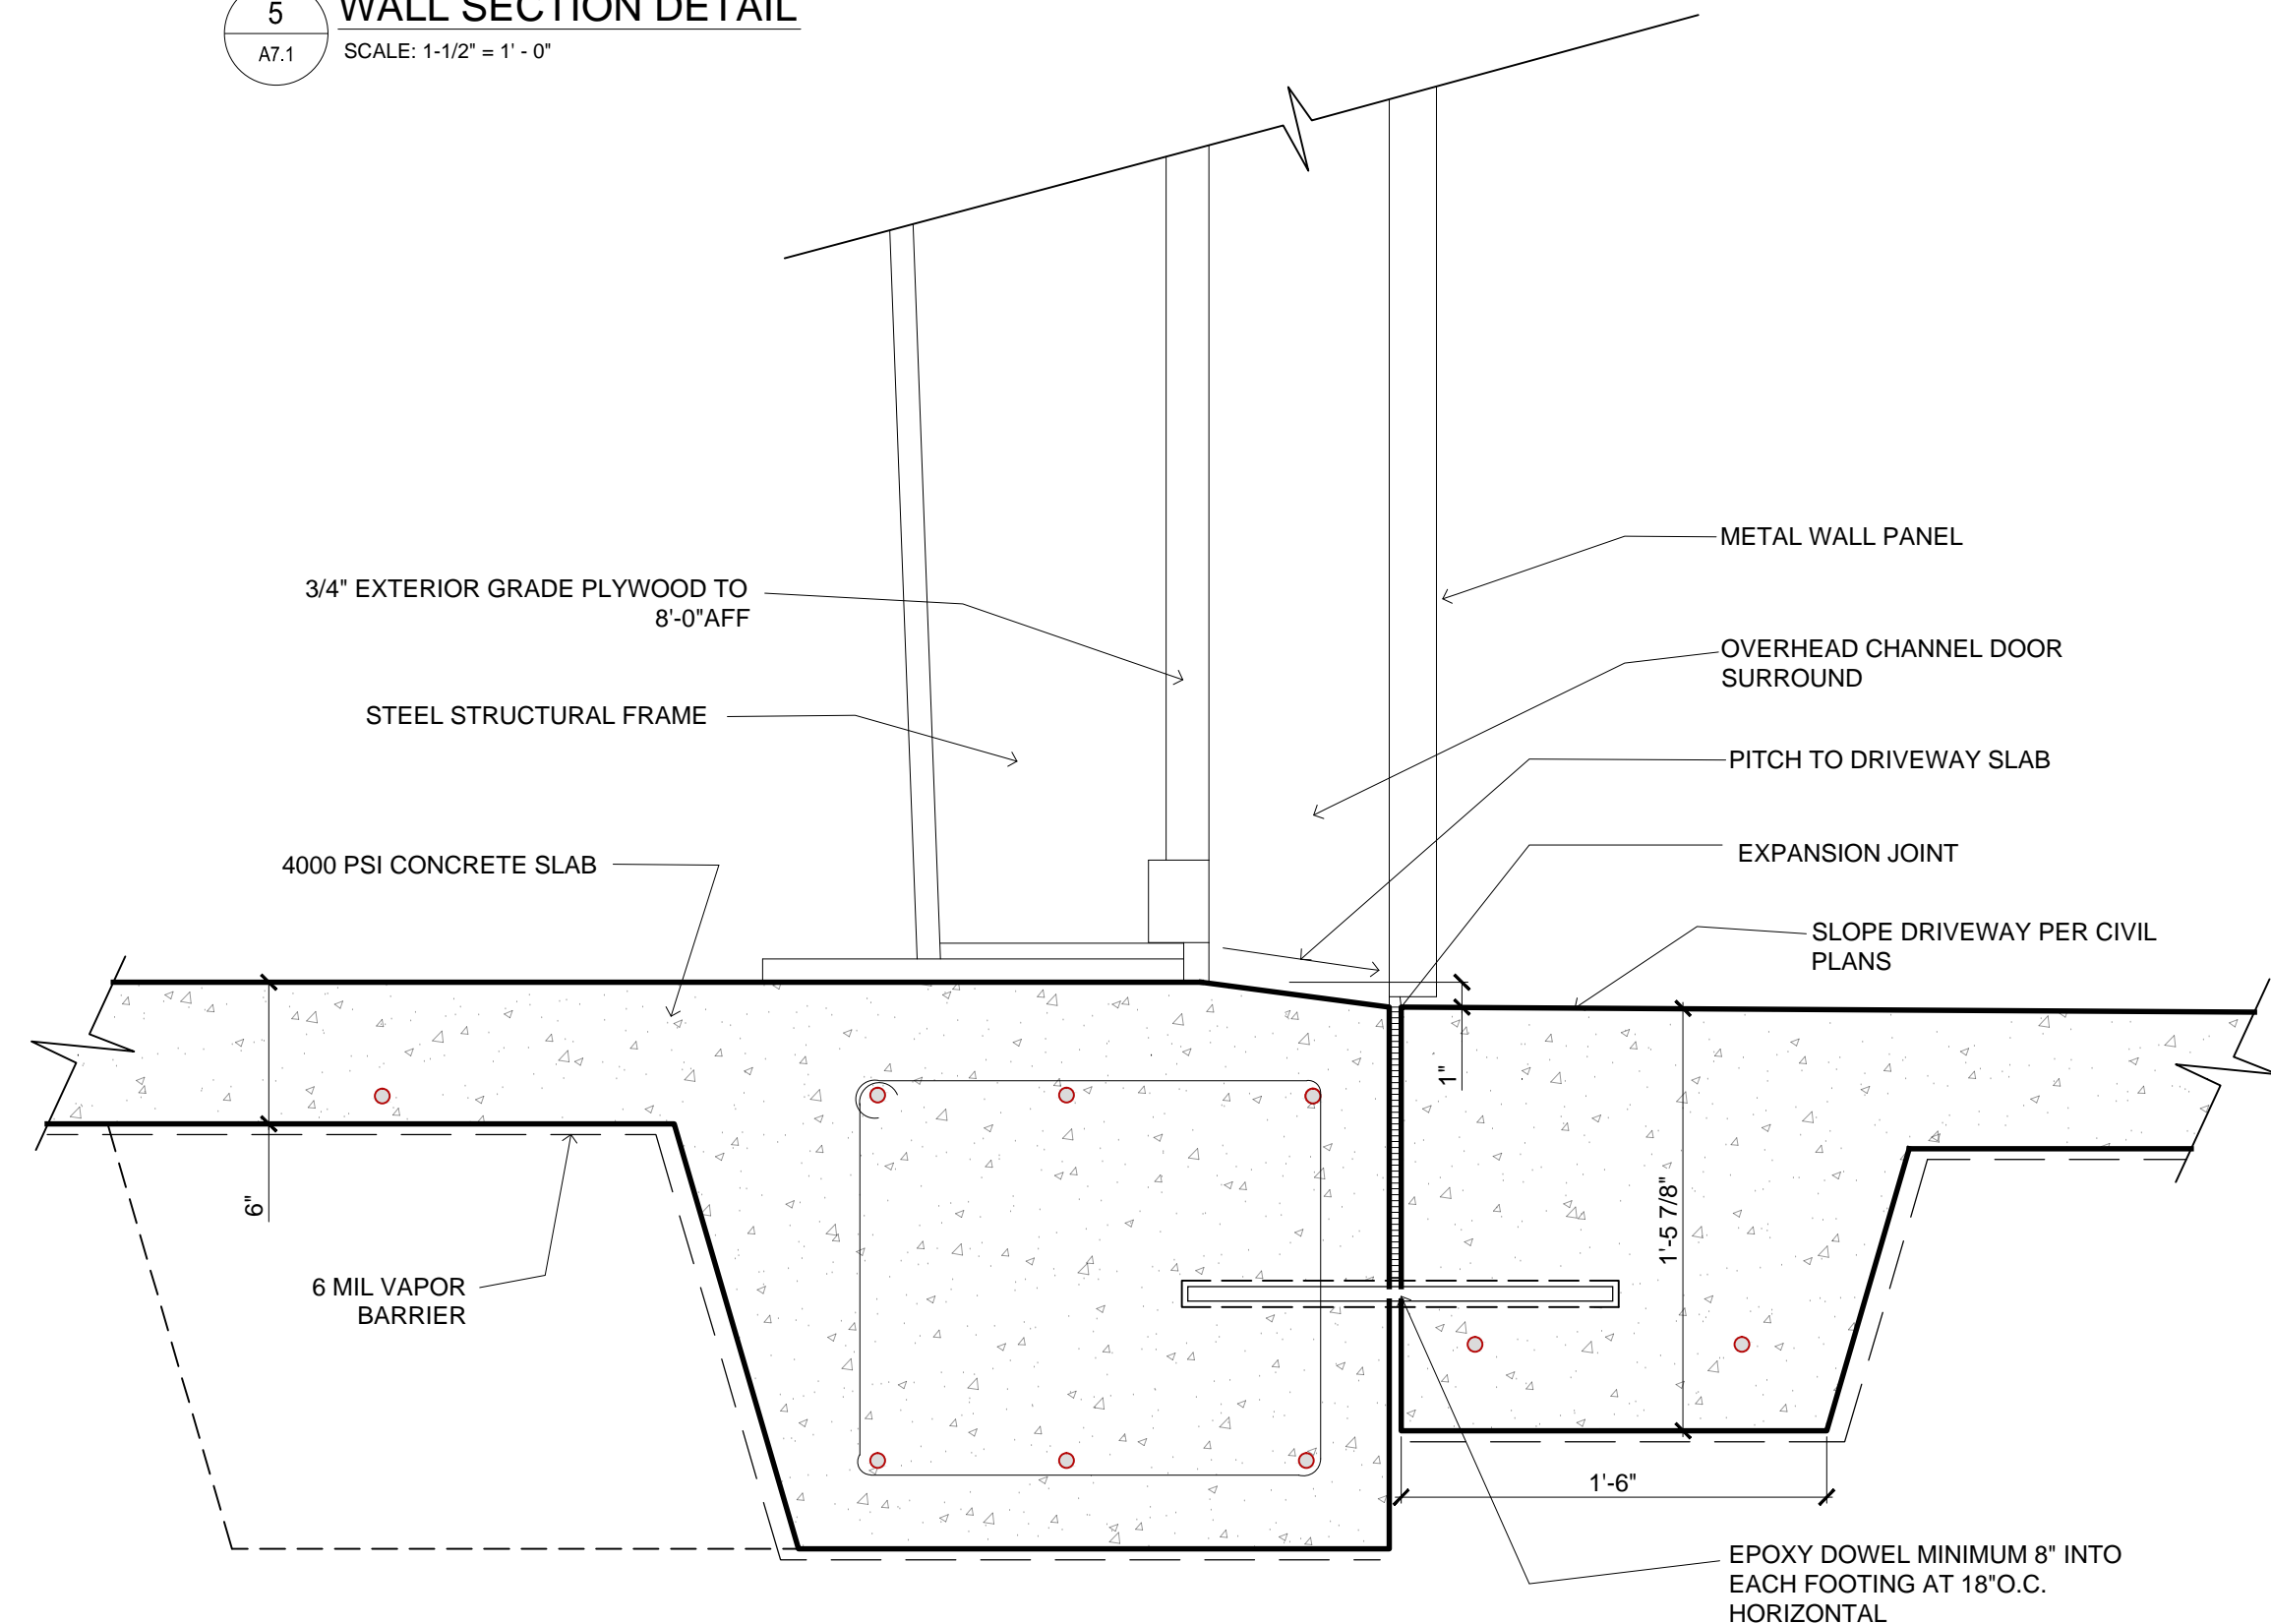


6 WALL SECTION DETAIL
SCALE: 1-1/2" = 1'-0"

FIRE & RESCUE HEADQUARTERS EXPANSION

MABLE T. WILLIS BLVD.
COLLETON COUNTY
SOUTH CAROLINA

COLLETON COUNTY

R.W. CHAMBERS, ARCHITECT
P.O. BOX 1181
BEAUFORT, S.C. 29901

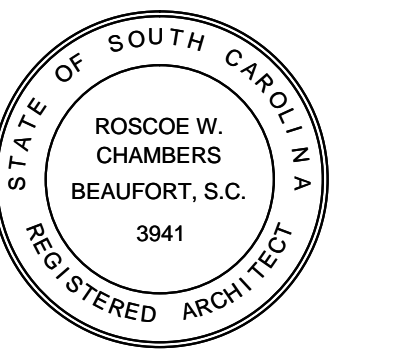

CONSULTANTS

AUGUST 2013 CD
MARK DATE DESCRIPTION

PROJECT NO: 2012.017.00
MODEL FILE: JOB#
DRAWN BY: JHN
CHK'D BY: RWC
DATE: AUGUST 2013

CPY

SHEET TITLE

BUILDING
SECTION &
EAVE TYPES

A7.1

SHEET 13 OF 14