


MABLE T. WILLIS BLVD.
COLLETON COUNTY
SOUTH CAROLINA

R.W. CHAMBERS, ARCHITECT
P.O. BOX 1181
BEAUFORT, S.C. 29901

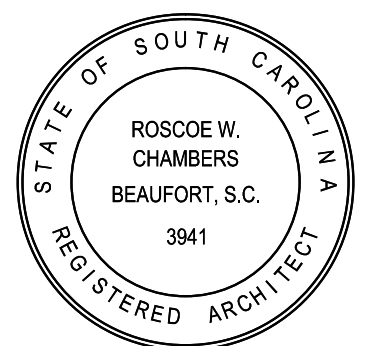


DATE: AUGUST 2013

CPY

ARCHITECTURAL
SITE PLAN

A1.0

SHEET 2 OF 14

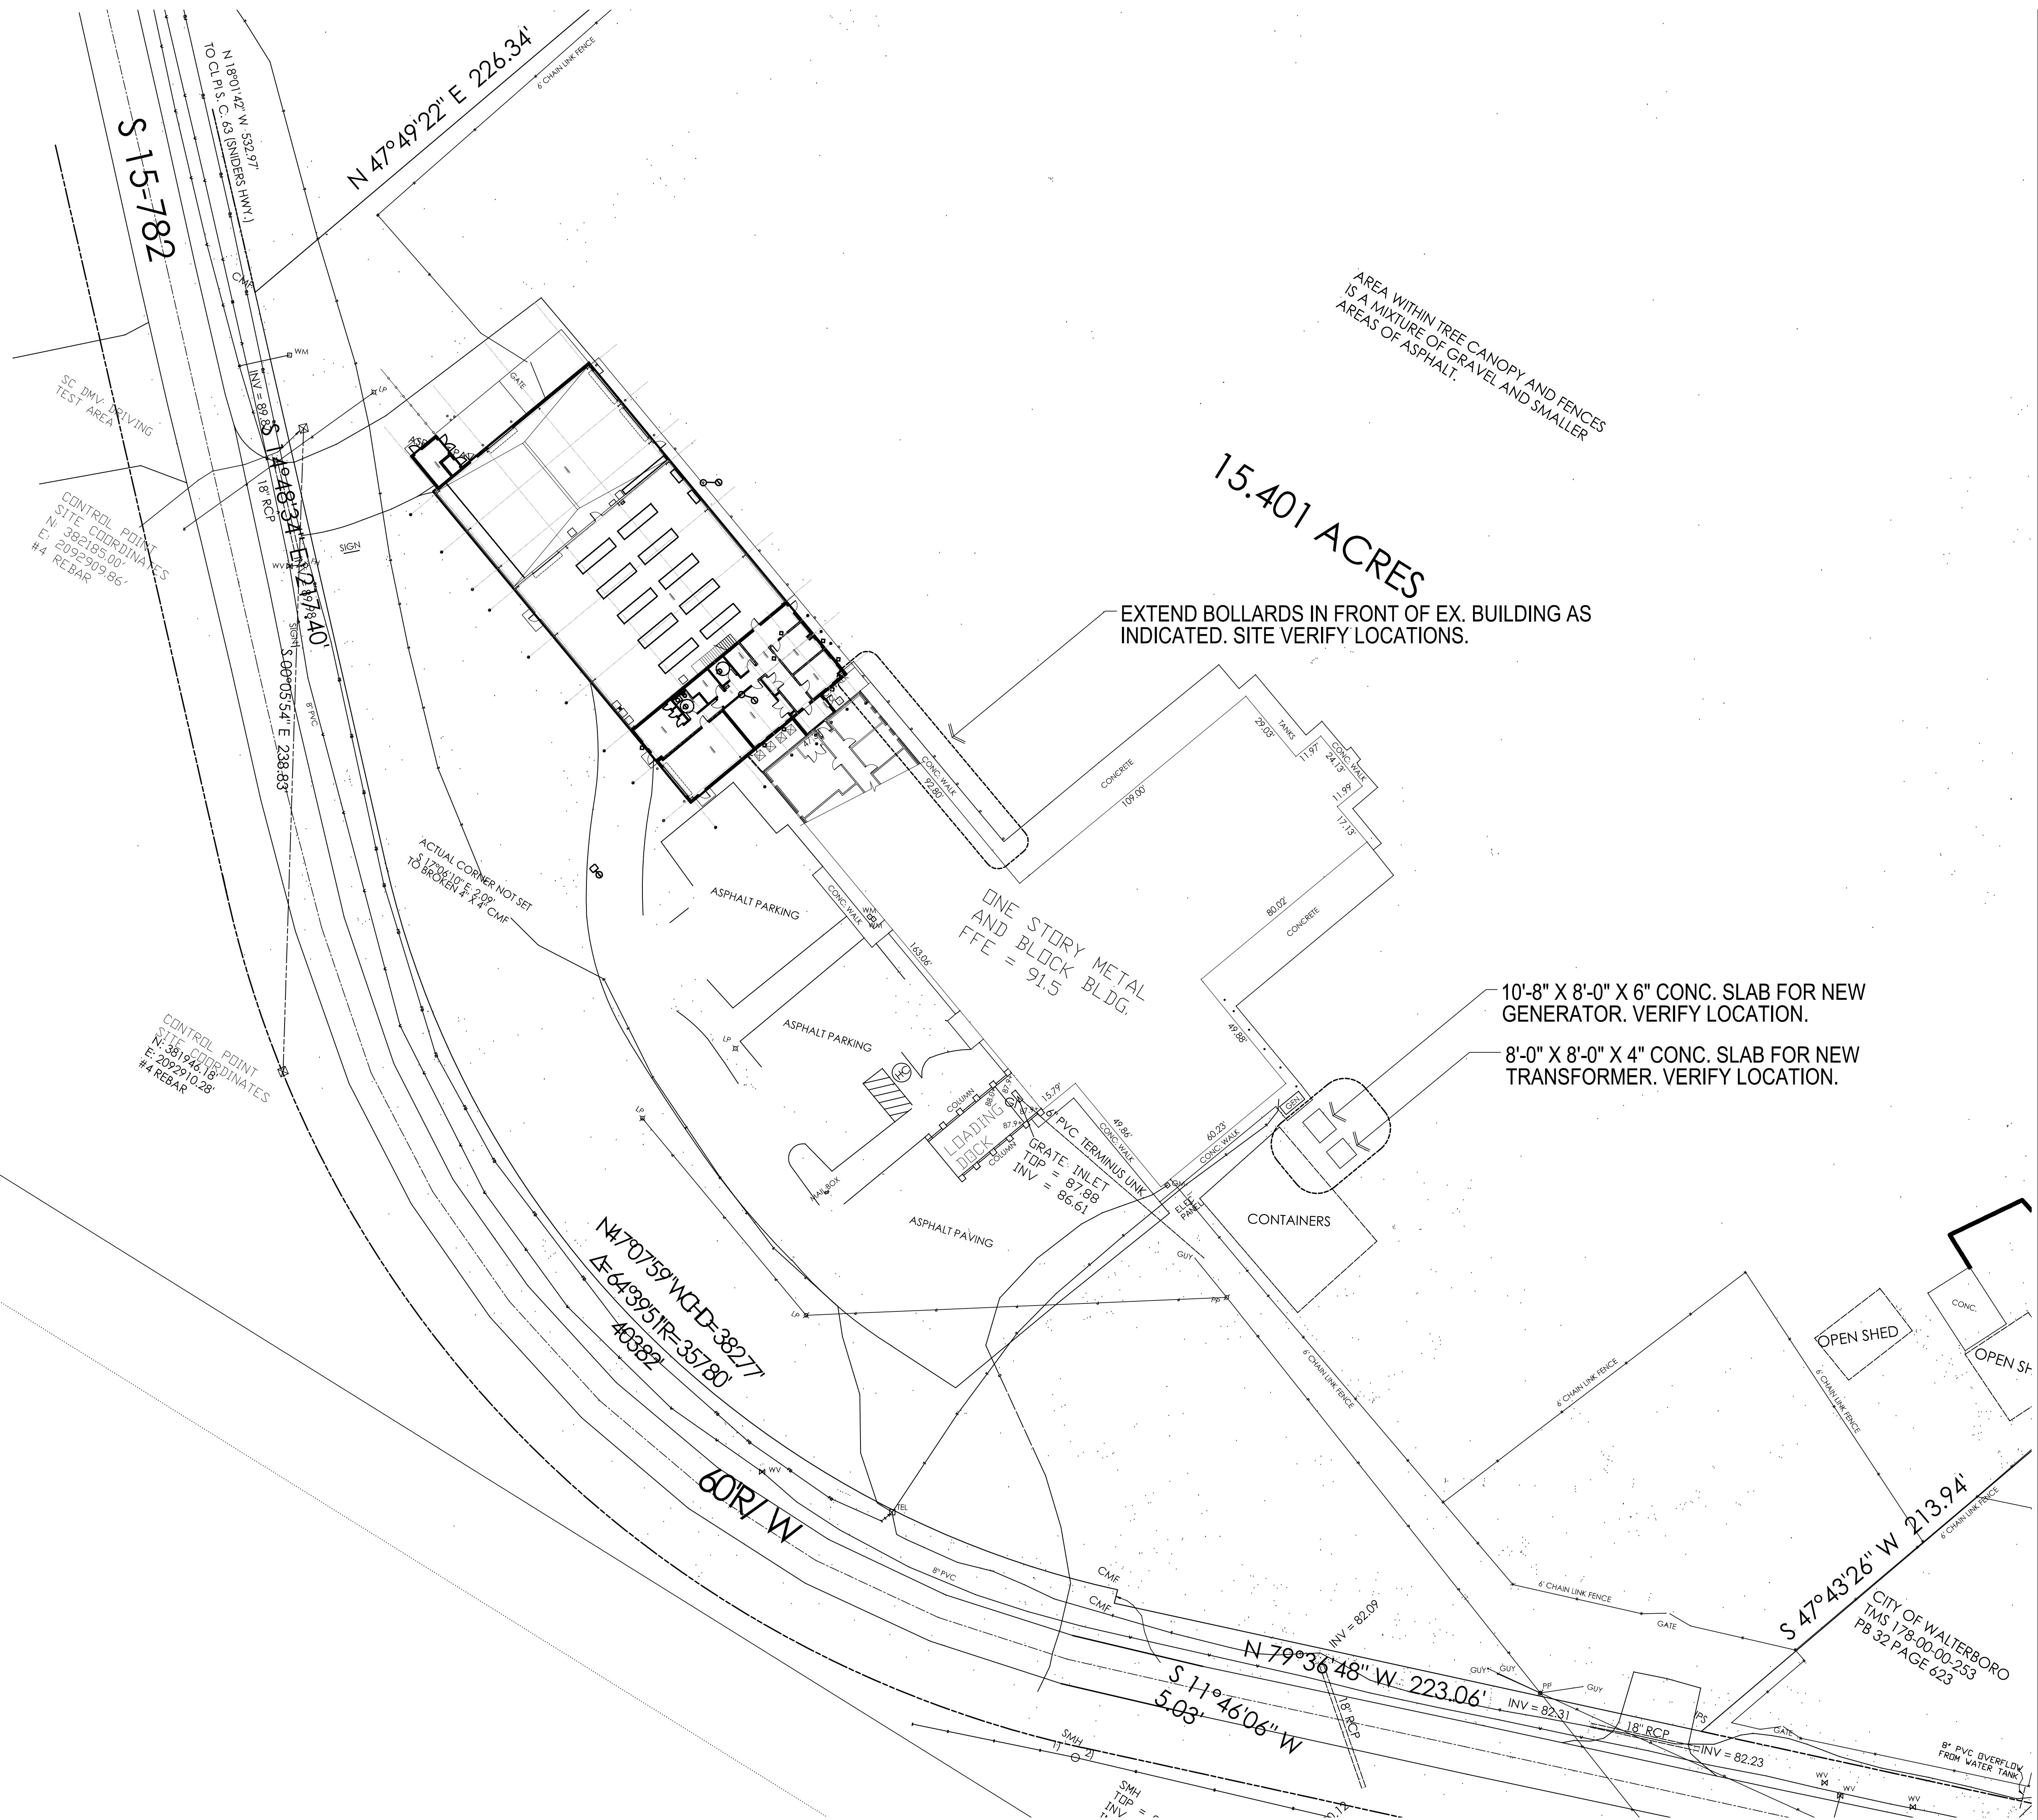

1
A0.0

DEMOLITION PLAN

SCALE: 1" = 30'-0"