


1 3 5/8" METAL STUDS @ 24" O.C. (STC 45)

1A 3 5/8" METAL STUDS @ 24" O.C. (STC 45), W/ 5/8" GYP. BOARD ON ONE SIDE ONLY.


NOTE:
ALL TOILET ROOMS SHALL HAVE 5/8" CEMENTITIOUS BACKER BOARD WITH
CERAMIC TILE WAINSCOT. PROVIDE 5/8" MOISTURE RESISTANT GYPSUM
WALLBOARD ABOVE WAINSCOT LEVEL.

2 TYPE "1" - PARTITION
A7.1 SCALE: NTS

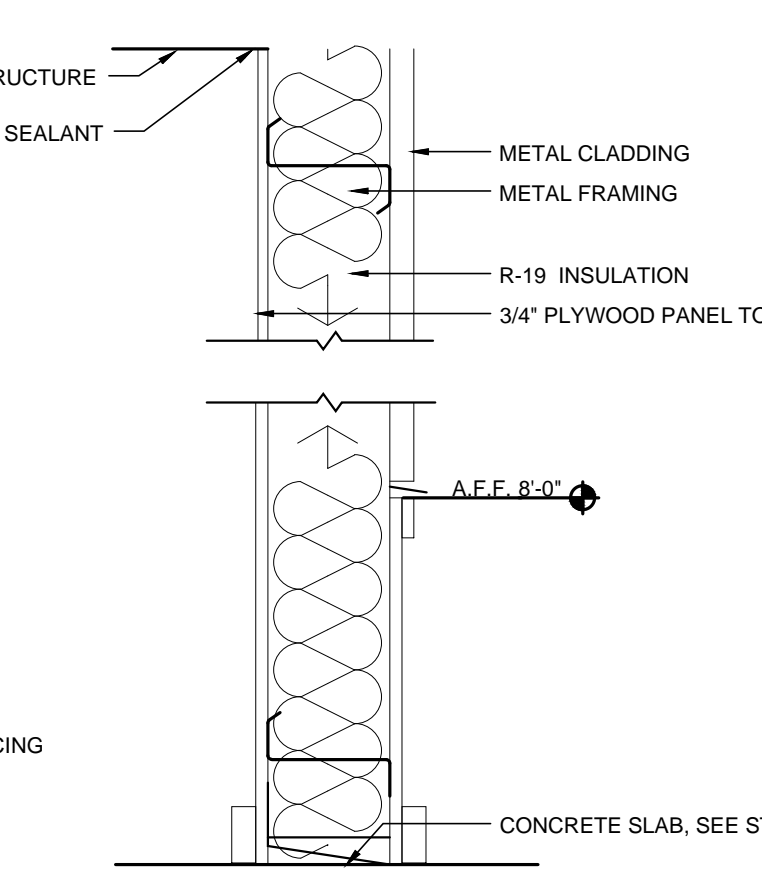

MABLE T. WILLIS BLVD.
COLLETON COUNTY
SOUTH CAROLINA

R.W. CHAMBERS, ARCHITECT
P.O. BOX 1181
BEAUFORT, S.C. 29901

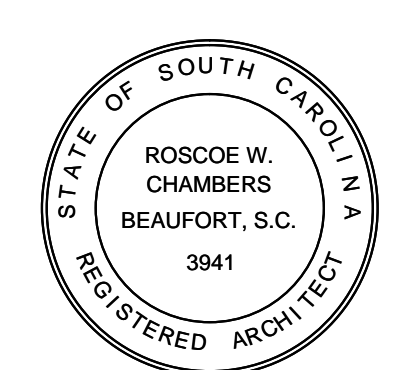[illegible]

AUGUST 2013		
MARK	DATE	DESCRIPTION

PROJECT NO: 2012.017.00

MODEL FILE:	JOB#
DRAWN BY:	JHN

CHK'D BY: RWC

DATE: AUGUST 20

CPY

SHEET TITLE

FLOOR PLAN WALL TYPES & FIRE WALLS

A2.1

SHEET 4 OF 14