


1 ROOF PLAN
A1.0 SCALE: 1/8" = 1'-0"

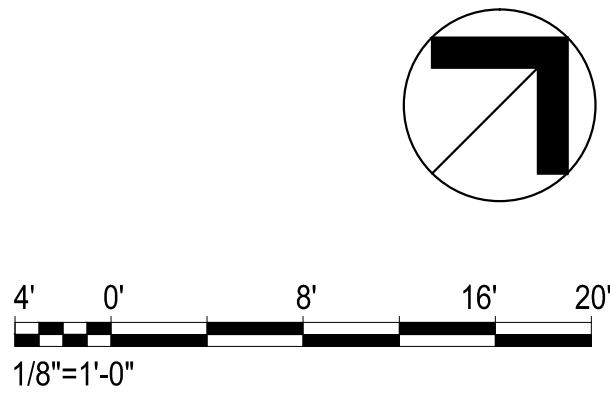


FIRE & RESCUE
HEADQUARTERS
EXPANSION

MABLE T. WILLIS BLVD.
COLLETON COUNTY
SOUTH CAROLINA

COLLETON COUNTY

R.W. CHAMBERS, ARCHITECT
P.O. BOX 1181
BEAUFORT, S.C. 29901

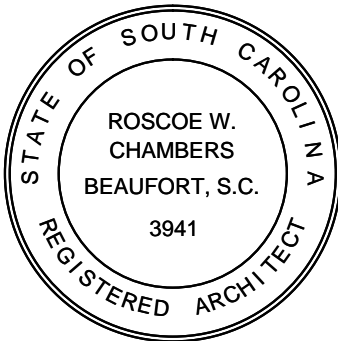

CONSULTANTS

	AUGUST 2013	CD
MARK	DATE	DESCRIPTION

PROJECT NO: 2012.017.00
MODEL FILE: JOB#
DRAWN BY: JHN
CHKD BY: RWC
DATE: AUGUST 2013

CPY

SHEET TITLE

ROOF PLAN

A4.0