




1 HEAD & JAM DETAILS
SCALE: NTS

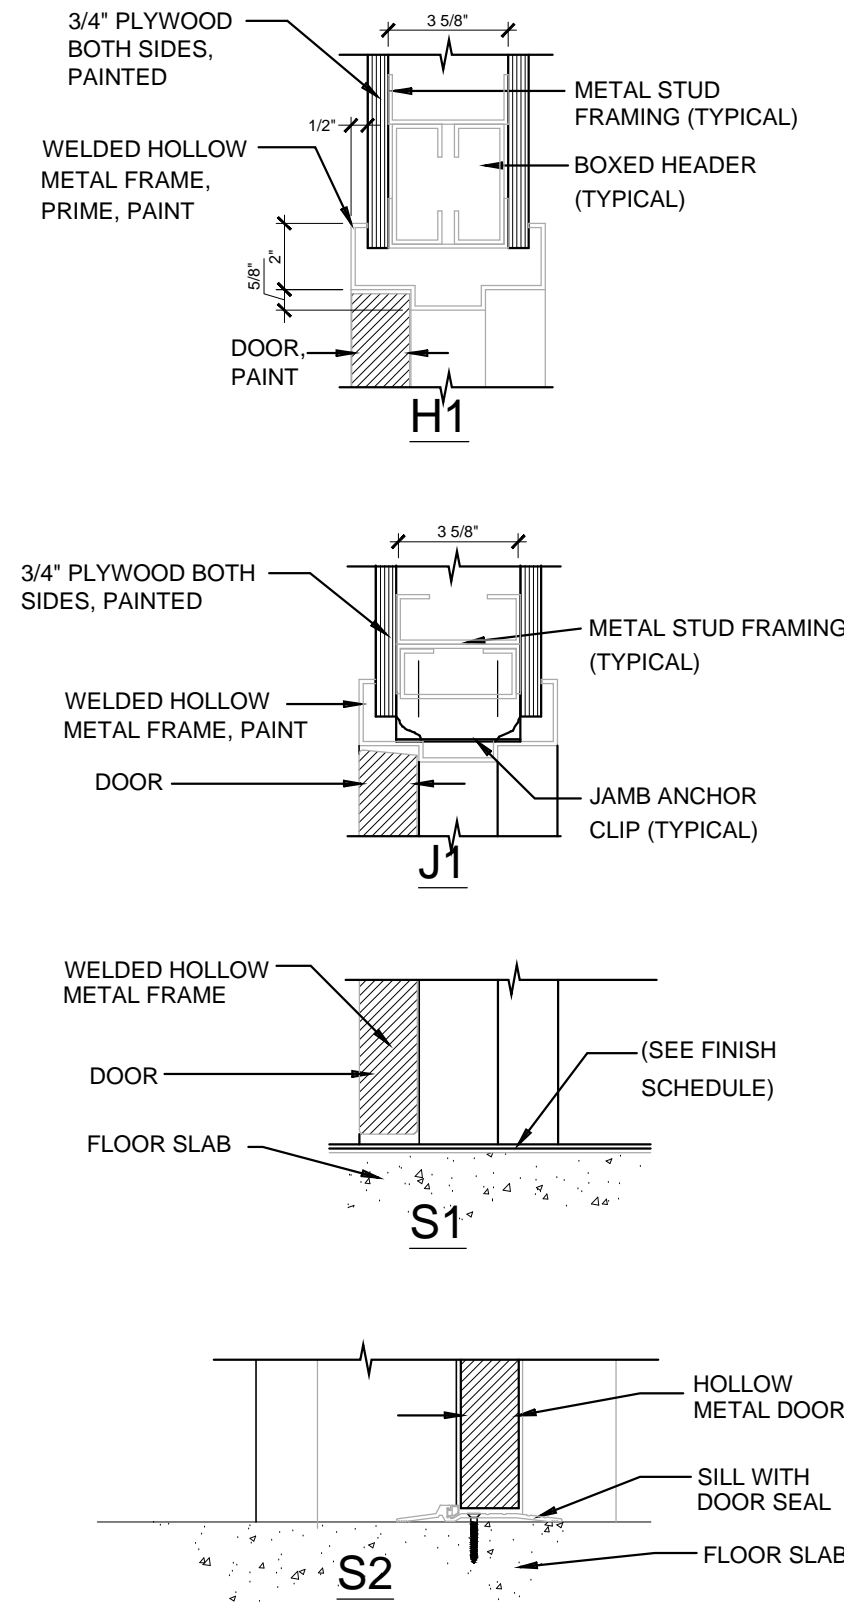

2 DOOR, JAMB & SILL DETAILS
SCALE: NTS

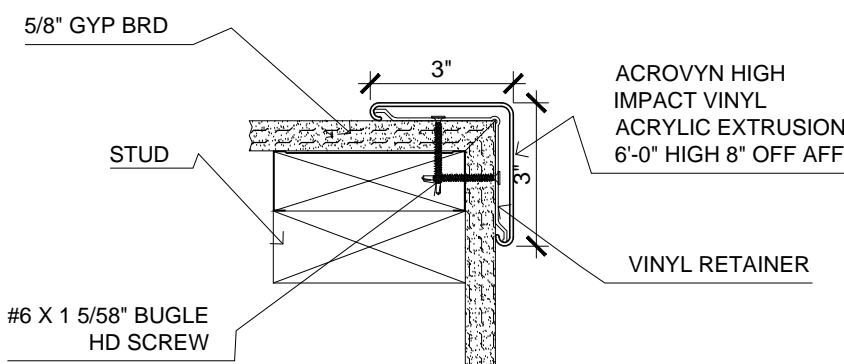

4 CORNER GUARD DETAIL
SCALE: 3\"/>

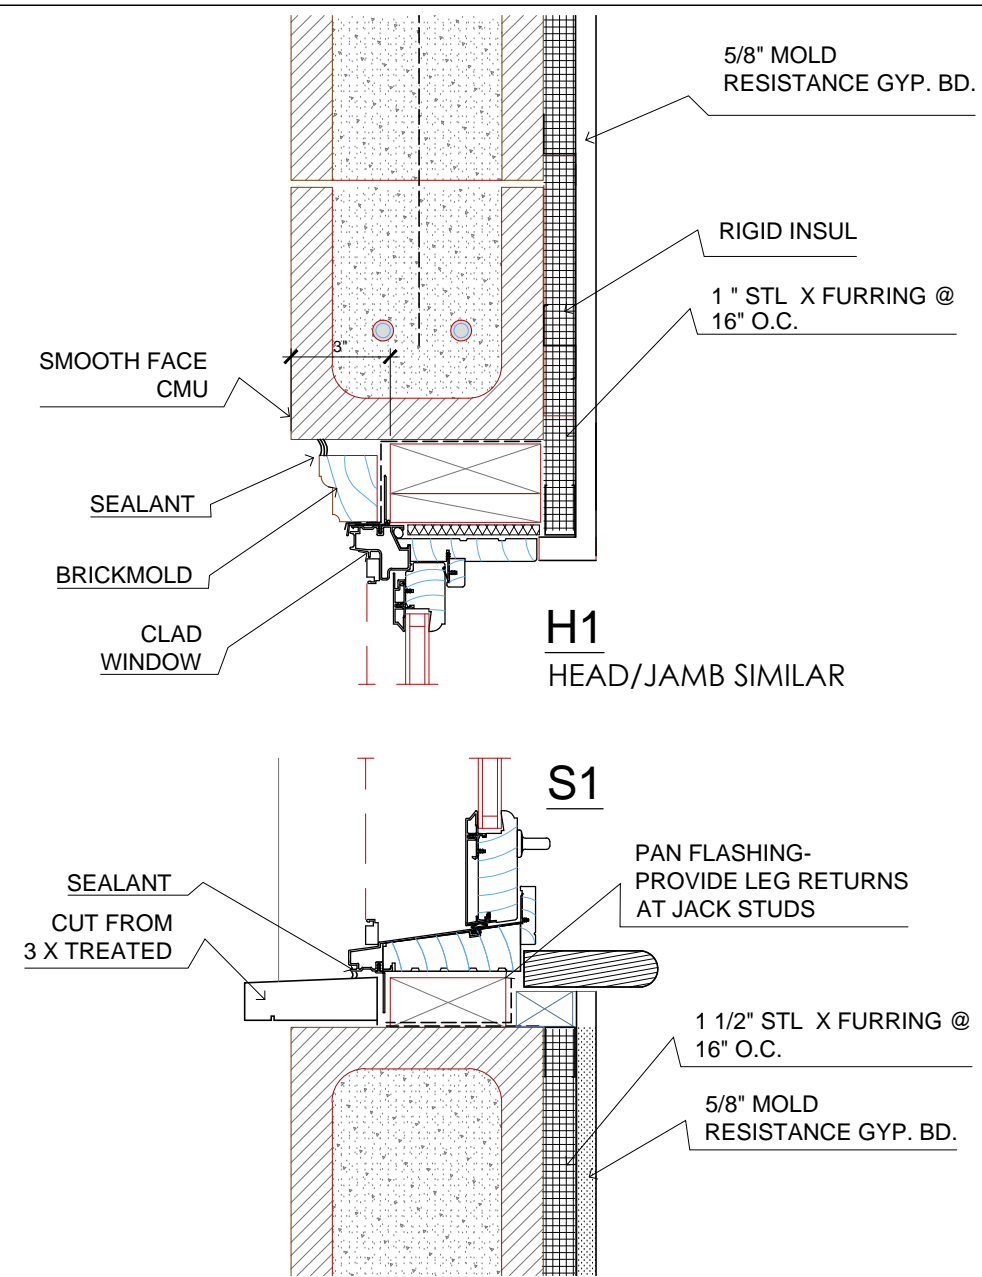


3 WINDOW HEAD, JAMB, SILL DETAIL
SCALE: NTS

FIRE & RESCUE
HEADQUARTERS
EXPANSION

MABLE T. WILLIS BLVD.
COLLETON COUNTY
SOUTH CAROLINA

COLLETON COUNTY

R.W. CHAMBERS, ARCHITECT
P.O. BOX 1181
BEAUFORT, S.C. 29901

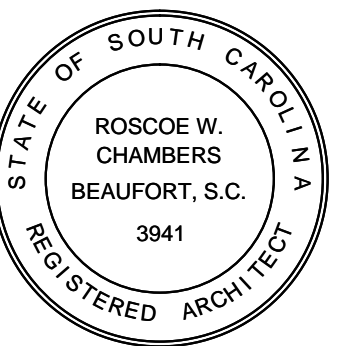

CONSULTANTS

	AUGUST 2013	CD
MARK	DATE	DESCRIPTION

PROJECT NO: 2012.017.00
MODEL FILE: JOB#
DRAWN BY: JHN
CHKD BY: RWC
DATE: AUGUST 2013

CPY

SHEET TITLE

DETAILS

A7.0