




7 RM 07 BATHROOM FLOORPLAN  
A5.1 SCALE: 3/8" = 1'-0"

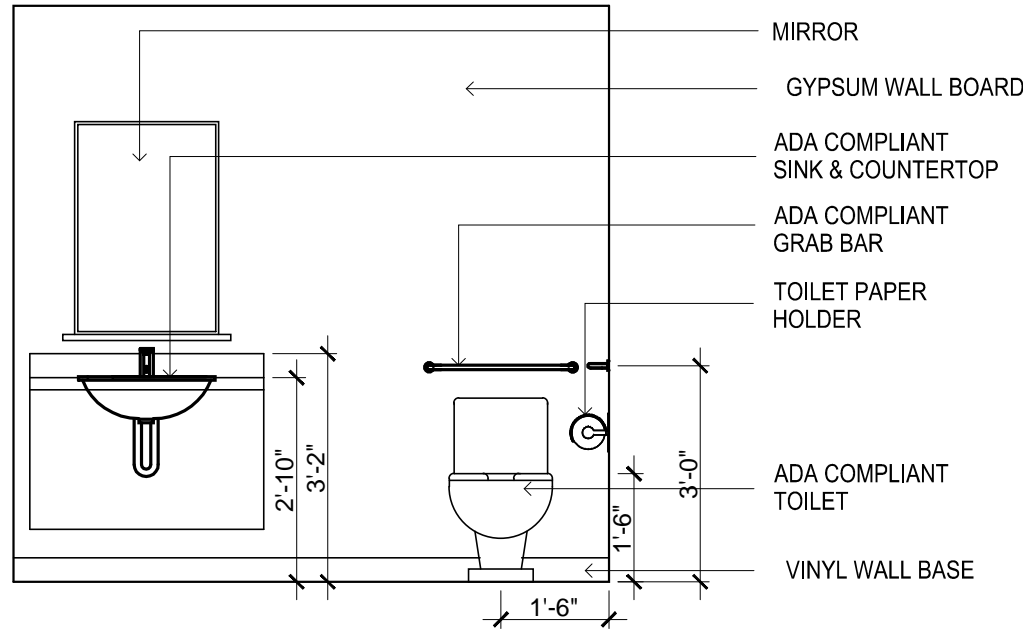


1 RM 07 BATHROOM ELEVATION  
A5.1 SCALE: 3/8" = 1'-0"

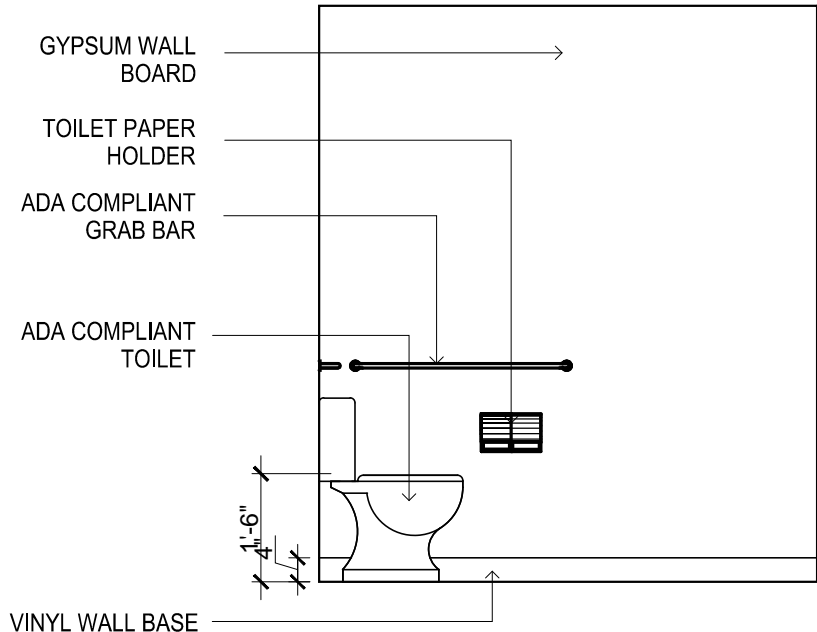


2 RM 07 BATHROOM ELEVATION  
A5.1 SCALE: 3/8" = 1'-0"

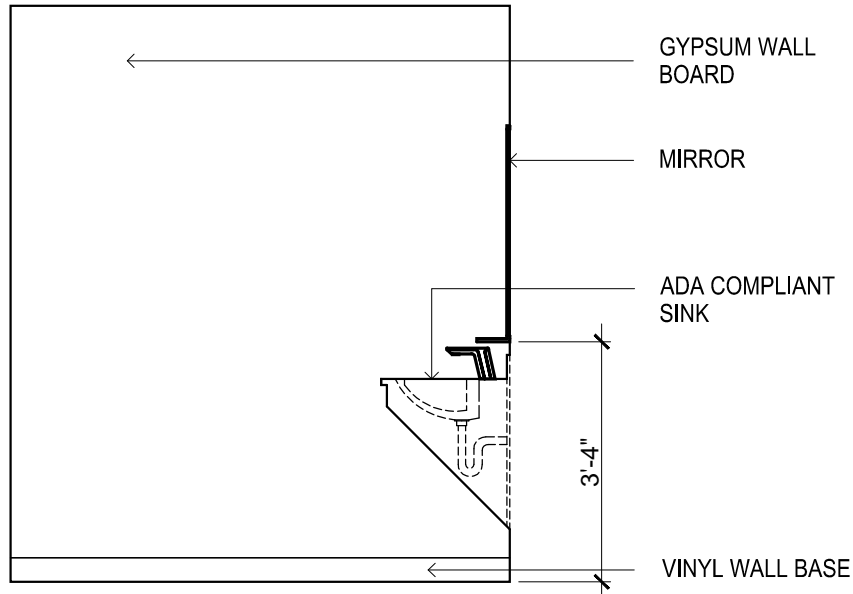


3 RM 07 BATHROOM ELEVATION  
A5.1 SCALE: 3/8" = 1'-0"

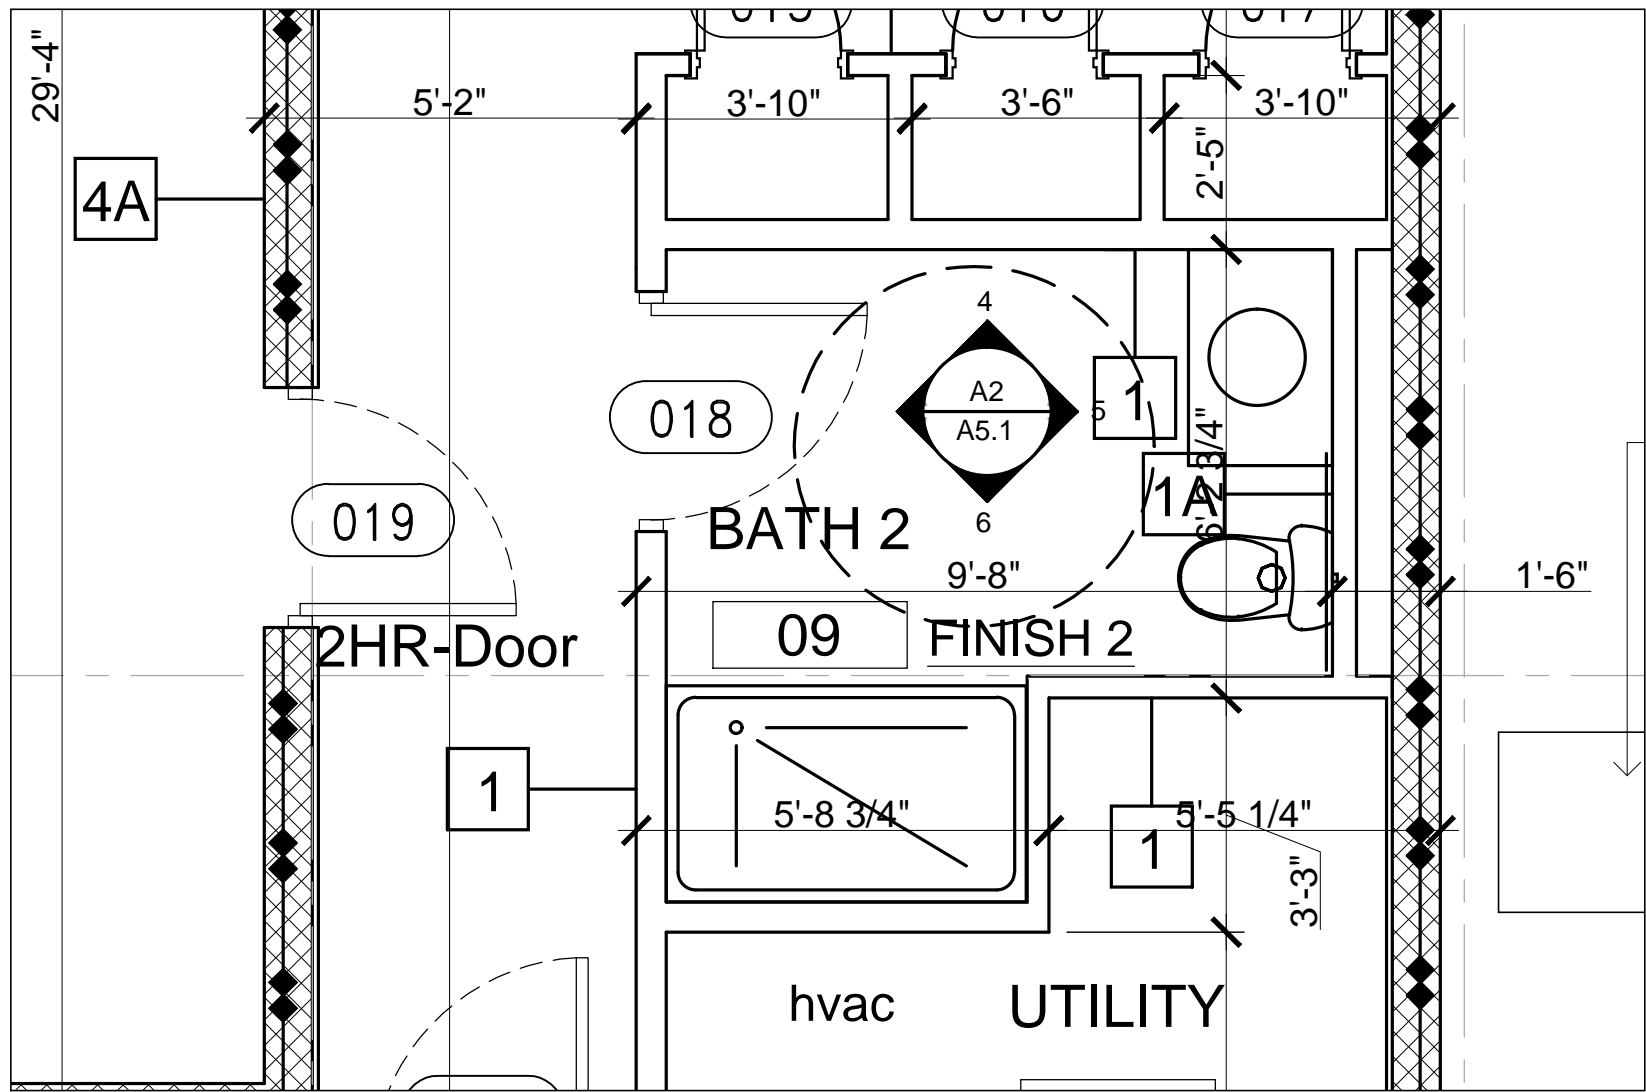


8 RM 09 BATHROOM FLOORPLAN  
A5.1 SCALE: 3/8" = 1'-0"

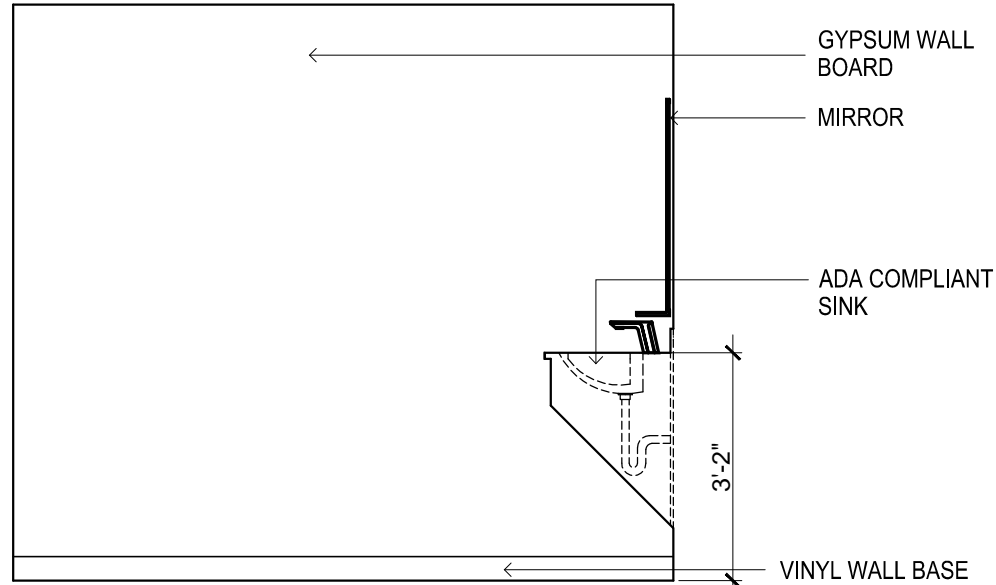

4 RM 09 BATHROOM ELEVATION  
A5.1 SCALE: 3/8" = 1'-0"

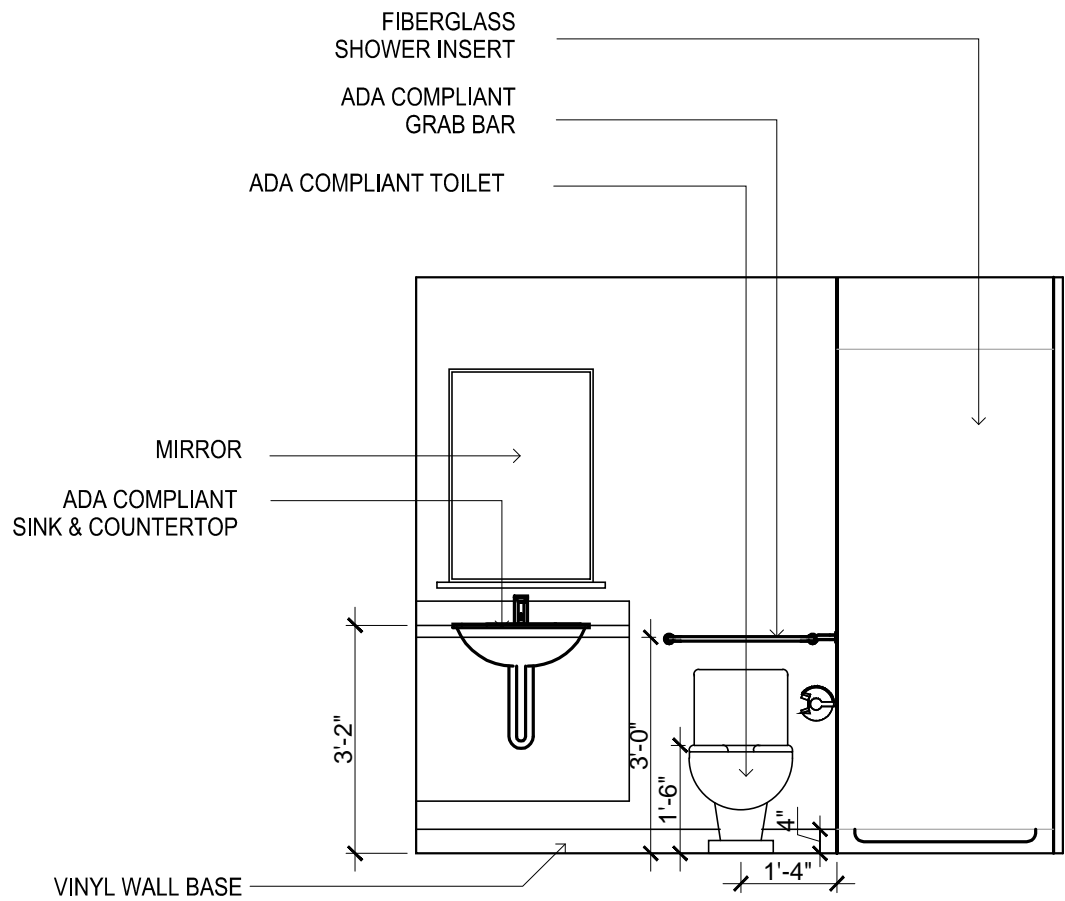

5 RM 09 BATHROOM ELEVATION  
A5.1 SCALE: 3/8" = 1'-0"

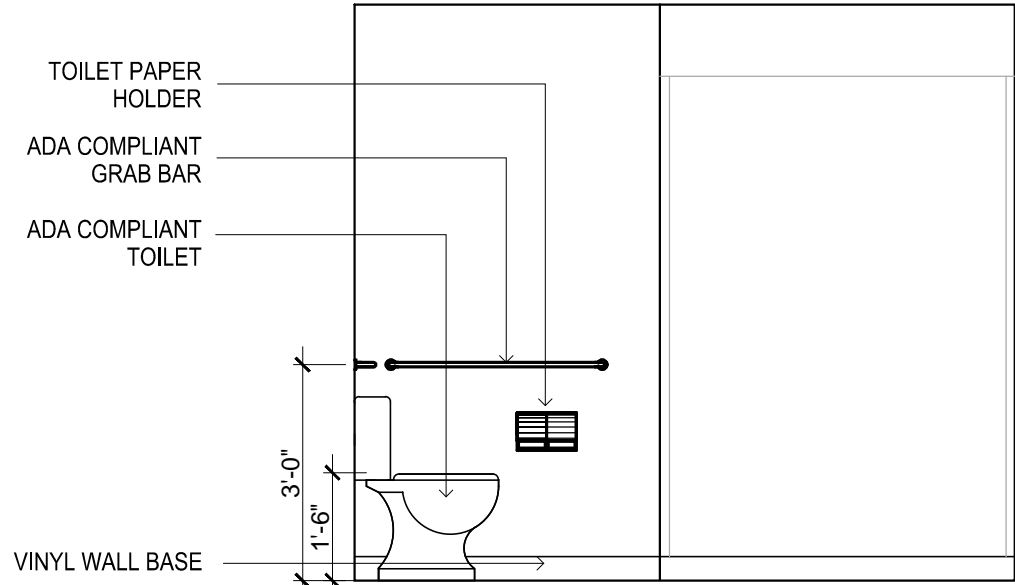


6 RM 09 BATHROOM ELEVATION  
A5.1 SCALE: 3/8" = 1'-0"

# FIRE & RESCUE HEADQUARTERS EXPANSION

MABLE T. WILLIS BLVD.  
COLLETON COUNTY  
SOUTH CAROLINA

## COLLETON COUNTY

R.W. CHAMBERS, ARCHITECT  
P.O. BOX 1181  
BEAUFORT, S.C. 29901

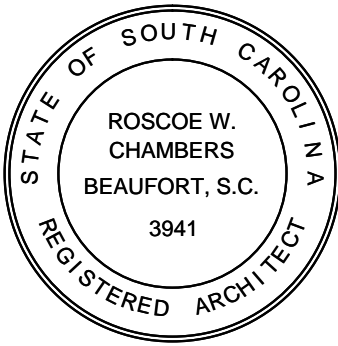

## CONSULTANTS


	AUGUST 2013	CD
MARK	DATE	DESCRIPTION

PROJECT NO:	2012.017.00
MODEL FILE:	JOB#
DRAWN BY:	JHN
CHKD BY:	RWC
DATE:	AUGUST 2013

CPY

## SHEET TITLE

BATHROOM  
ELEVATIONS

A5.1