
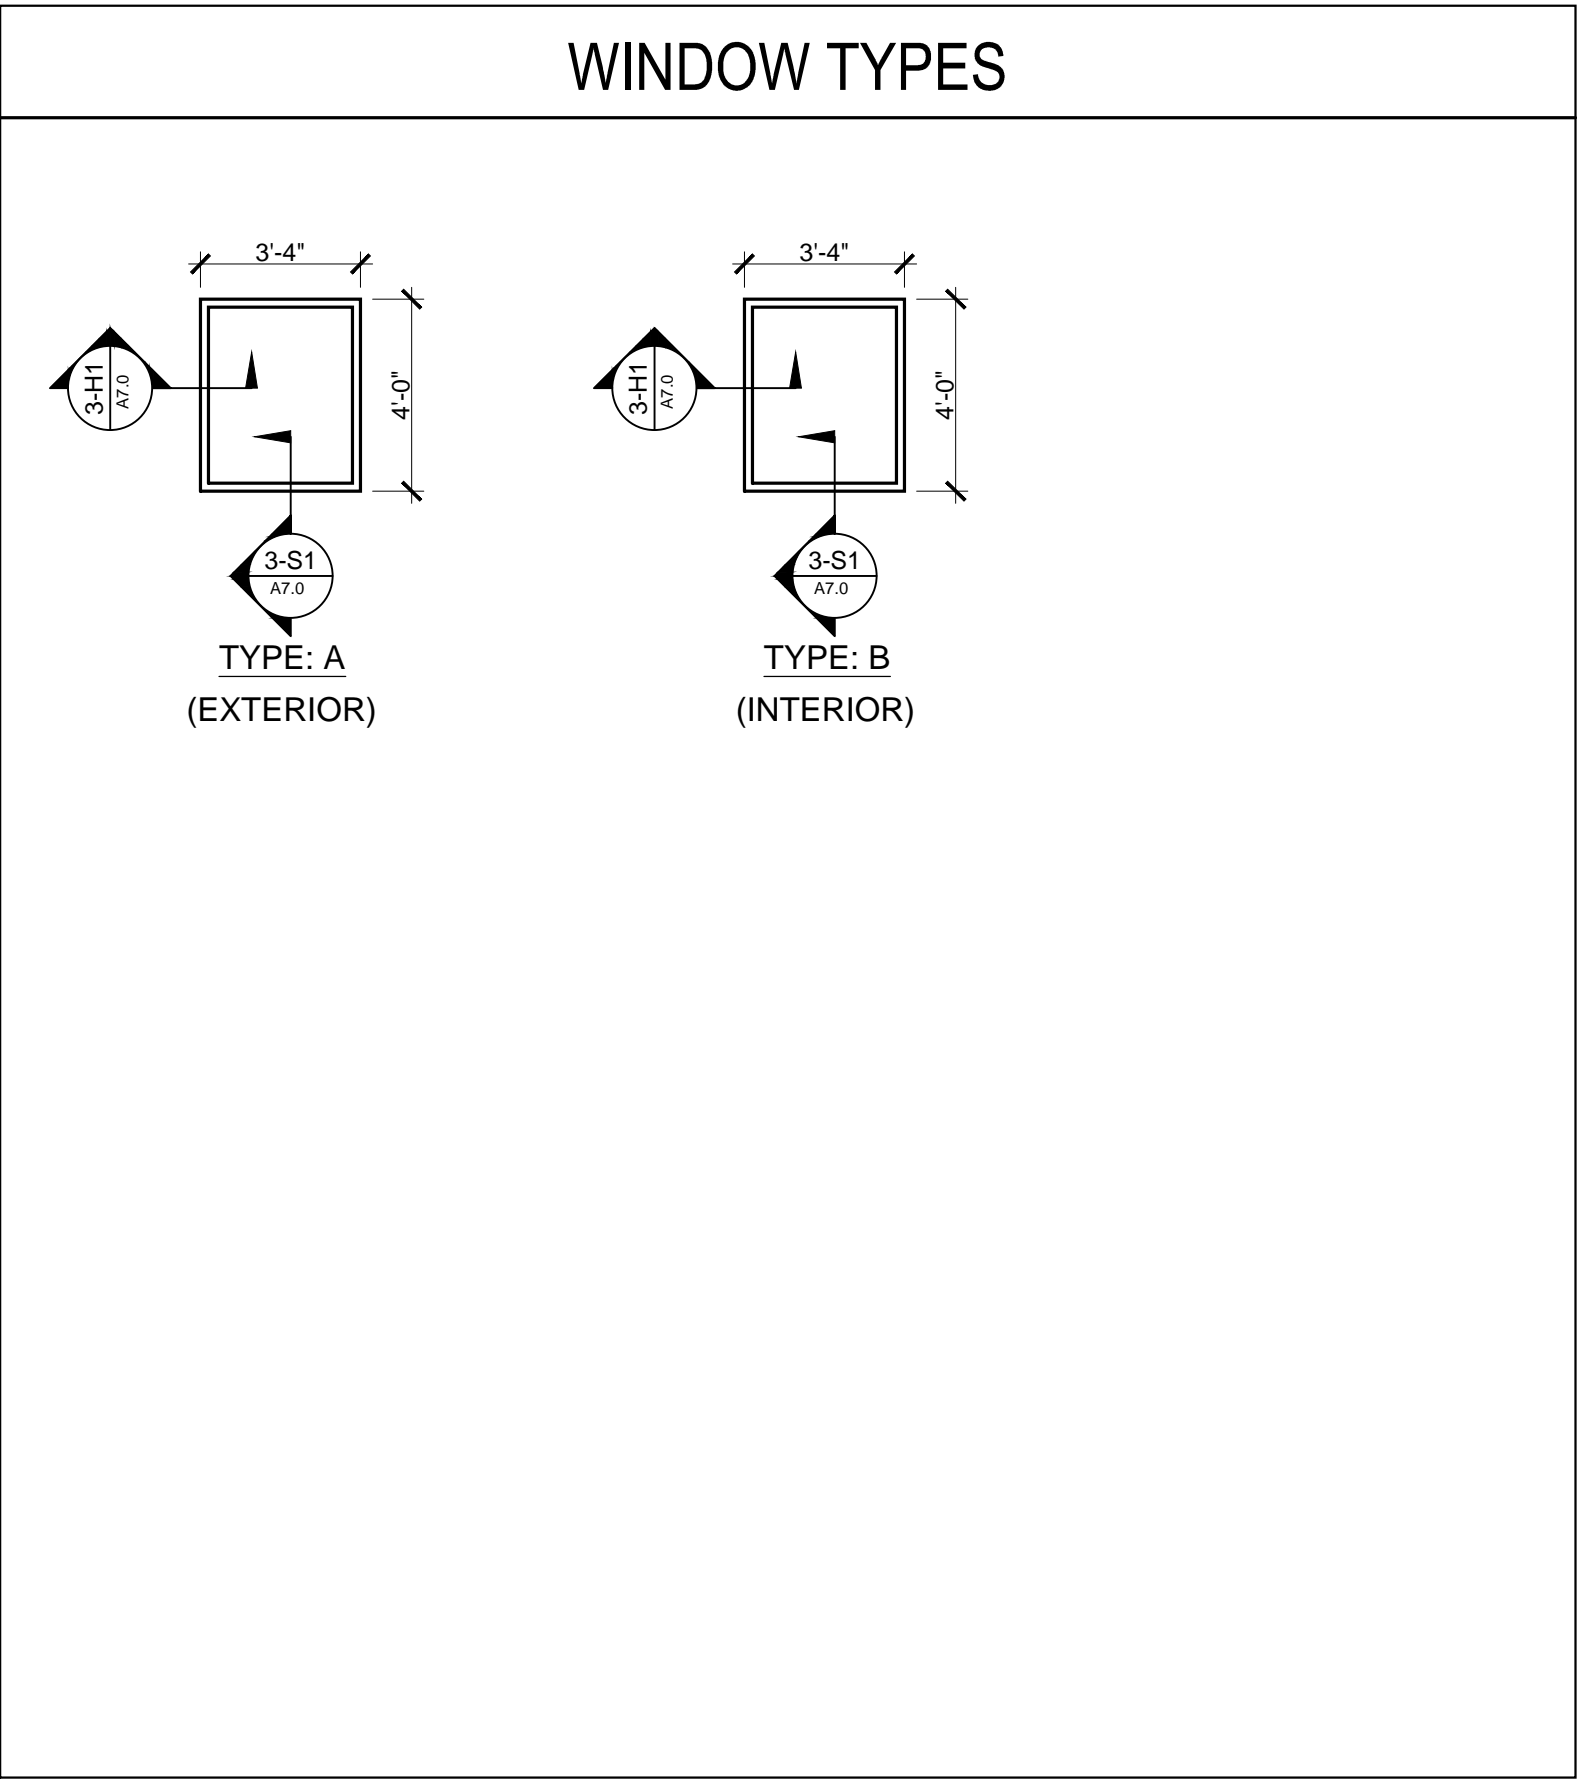
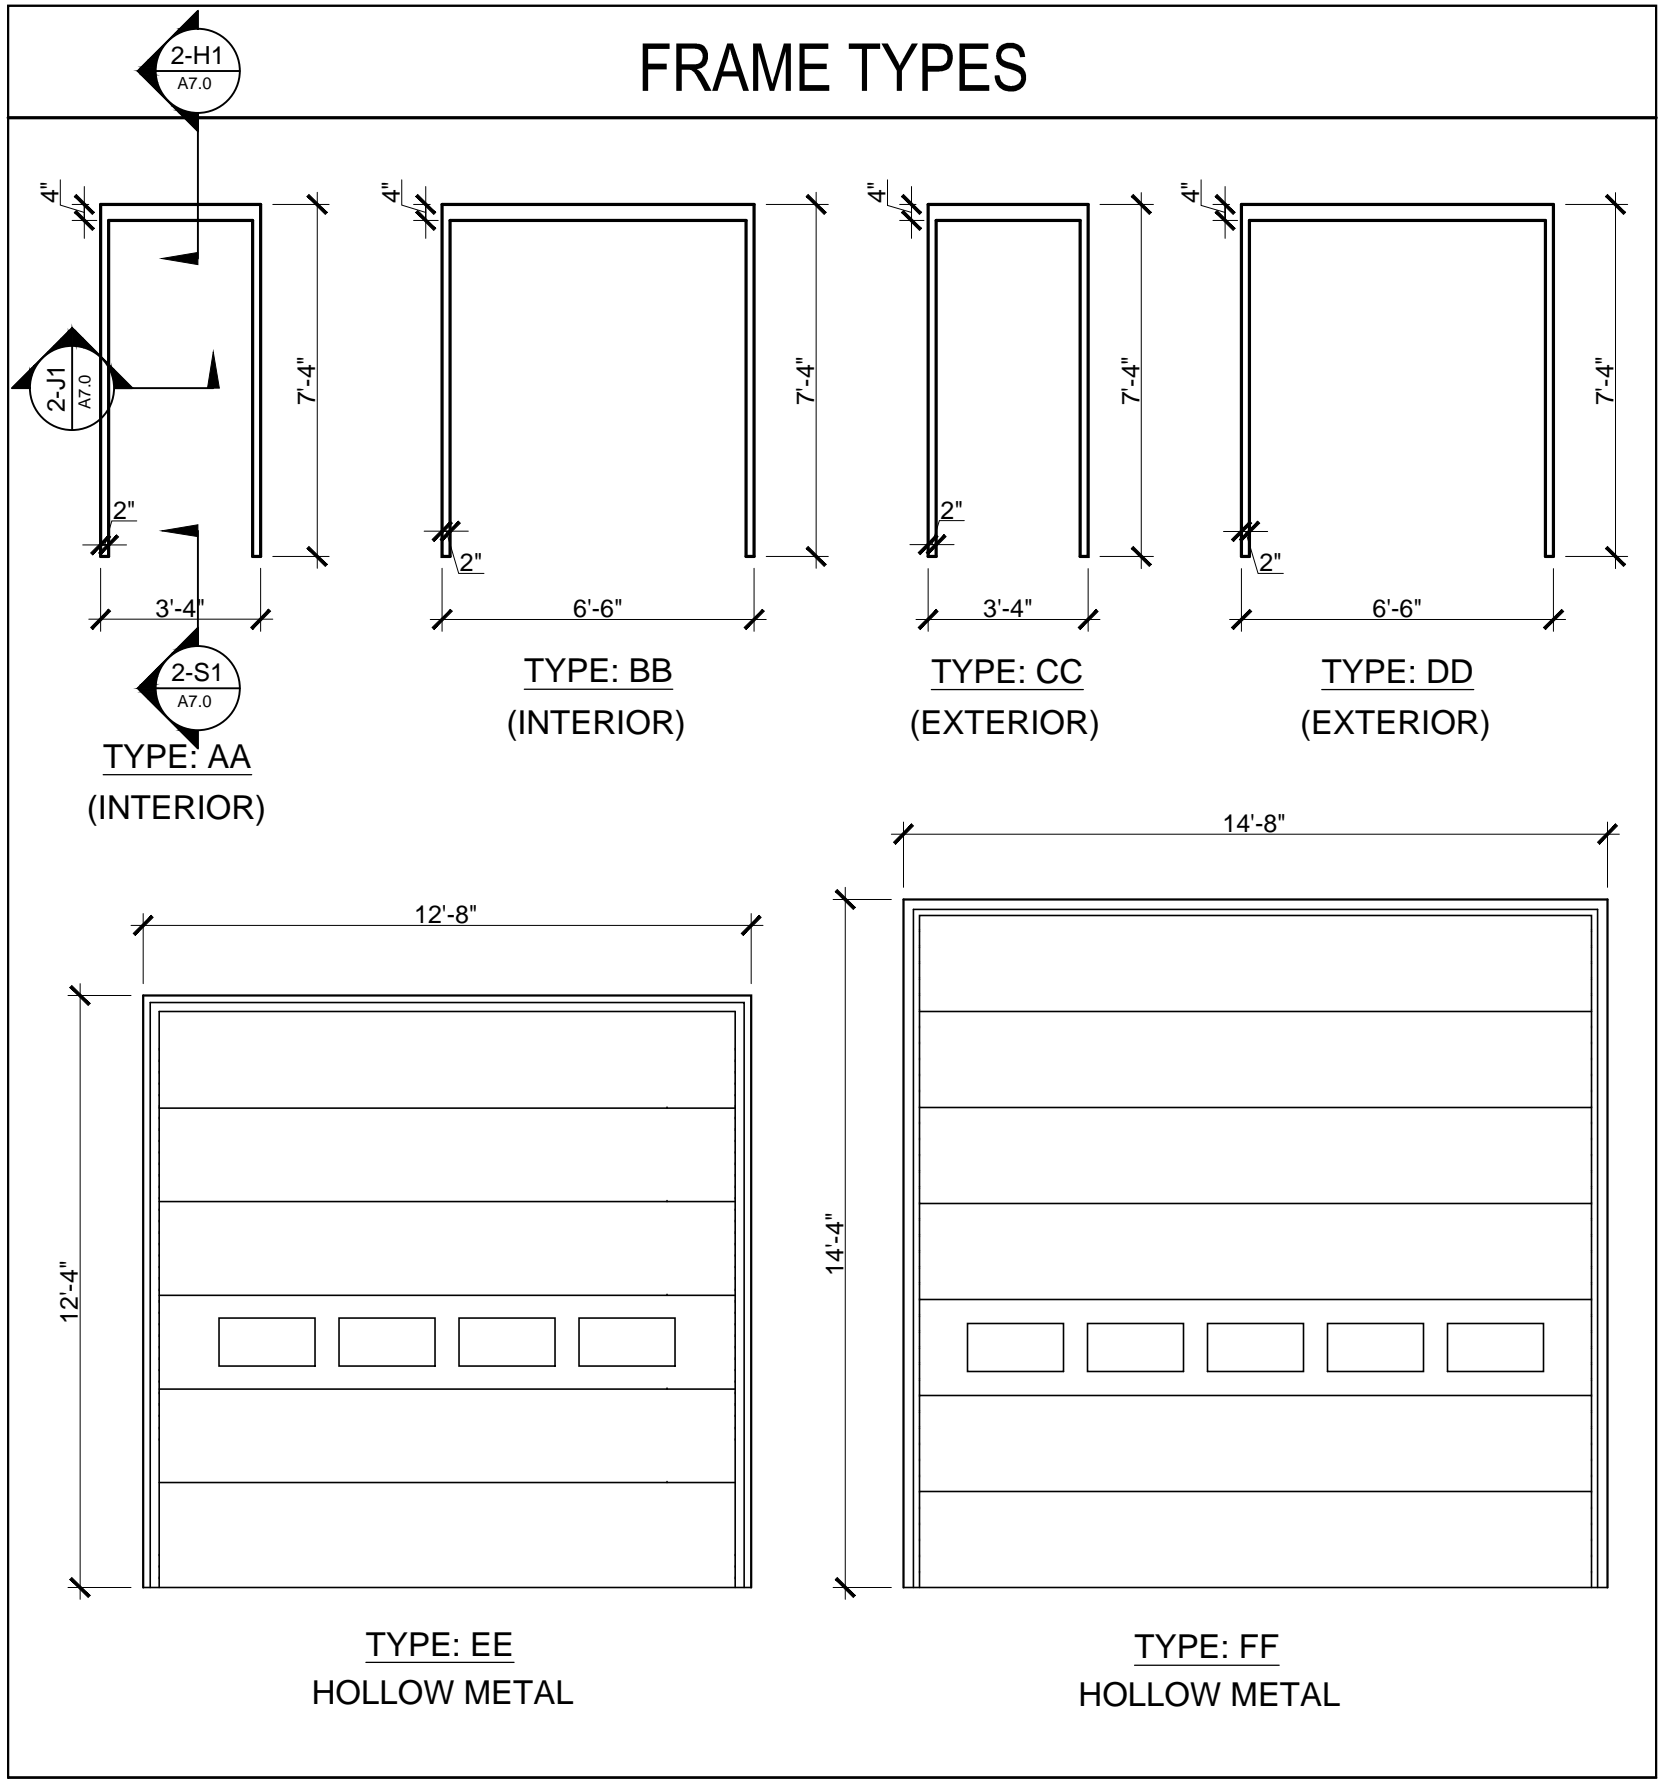


DOOR/FRAME SCHEDULE														
DOOR No.	WIDTH	HEIGHT	THICKNESS	MATERIAL	DOOR TYPE	FINISH	GLAZING	FRAME TYPE	FINISH	HEAD	JAMB	SILL	HARDWARE	NOTES
001	3'-0"	7'-0"	1 3/4"	METAL	C		N/A	CC					HW1	
002	3'-0"	7'-0"	1 3/4"	METAL	C		N/A	CC					HW1	
003	3'-0"	7'-0"	1 3/4"	METAL	C		N/A	CC					HW1	
004	3'-0"	7'-0"	1 3/4"	METAL	D		N/A	DD					HW6	DOUBLE DOOR
005	3'-0"	7'-0"	1 3/4"	METAL	C		N/A	CC					HW1	
006	12'-0"	12'-0"		METAL	E		N/A	EE					HW4	OVERHEAD DOOR
007	14'-0"	14'-0"		METAL	F		N/A	FF					HW4	OVERHEAD DOOR
008	14'-0"	14'-0"		METAL	F		N/A	FF					HW4	OVERHEAD DOOR
009	3'-0"	7'-0"	1 3/4"	METAL	C		N/A	CC					HW1	
010	3'-0"	7'-0"	1 3/4"	METAL	C		N/A	CC					HW1	
011	3'-0"	7'-0"	1 3/4"	METAL	C		N/A	CC					HW1	
012	3'-0"	7'-0"	1 3/4"	WOOD	A		Y	AA					HW2	
013	3'-0"	7'-0"	1 3/4"	METAL	C		N/A	CC					HW1	
014	14'-0"	14'-0"		METAL	F		N/A	FF					HW4	OVERHEAD DOOR
015	2'-0"	7'-0"	1 3/4"	WOOD	A		N/A	AA					HW2	
016	2'-0"	7'-0"	1 3/4"	WOOD	A		N/A	AA					HW2	
017	2'-0"	7'-0"	1 3/4"	WOOD	A		N/A	AA					HW2	
018	3'-0"	7'-0"	1 3/4"	WOOD	A		N/A	AA					HW2	
019	3'-0"	7'-0"	1 3/4"	METAL	A		Y	AA					HW2	2 - HOUR RATED DOOR
020	3'-0"	7'-0"	1 3/4"	WOOD	A		Y	AA					HW2	
021	3'-0"	7'-0"	1 3/4"	WOOD	A		N/A	AA					HW2	
022	3'-0"	7'-0"	1 3/4"	WOOD	A		N/A	AA					HW2	
023	3'-0"	7'-0"	1 3/4"	WOOD	A		Y	AA					HW2	
024	3'-0"	7'-0"	1 3/4"	METAL	D		N/A	DD					HW5	DOUBLE DOOR
022	3'-0"	7'-0"	1 3/4"	WOOD	A		N/A	AA					HW2	
026	3'-0"	7'-0"	1 3/4"	METAL	D		N/A	DD					HW5	DOUBLE DOOR
027	3'-0"	7'-0"	1 3/4"	WOOD	A		Y	AA					HW2	
028	3'-0"	7'-0"	1 3/4"	WOOD	A		Y	AA					HW2	
029	3'-0"	7'-0"	1 3/4"	METAL	A		Y	AA					HW2	2 - HOUR RATED DOOR
030	12'-0"	12'-0"		METAL	E		N/A	EE					HW4	OVERHEAD DOOR
031	3'-0"	7'-0"	1 3/4"	WOOD	A		Y	AA					HW2	
032	3'-0"	7'-0"	1 3/4"	METAL	C		N/A	CC					HW1	

DOOR/FRAME SCHEDULE NOTES:  
1. FIELD VERIFY OPENING. (TYPICAL)

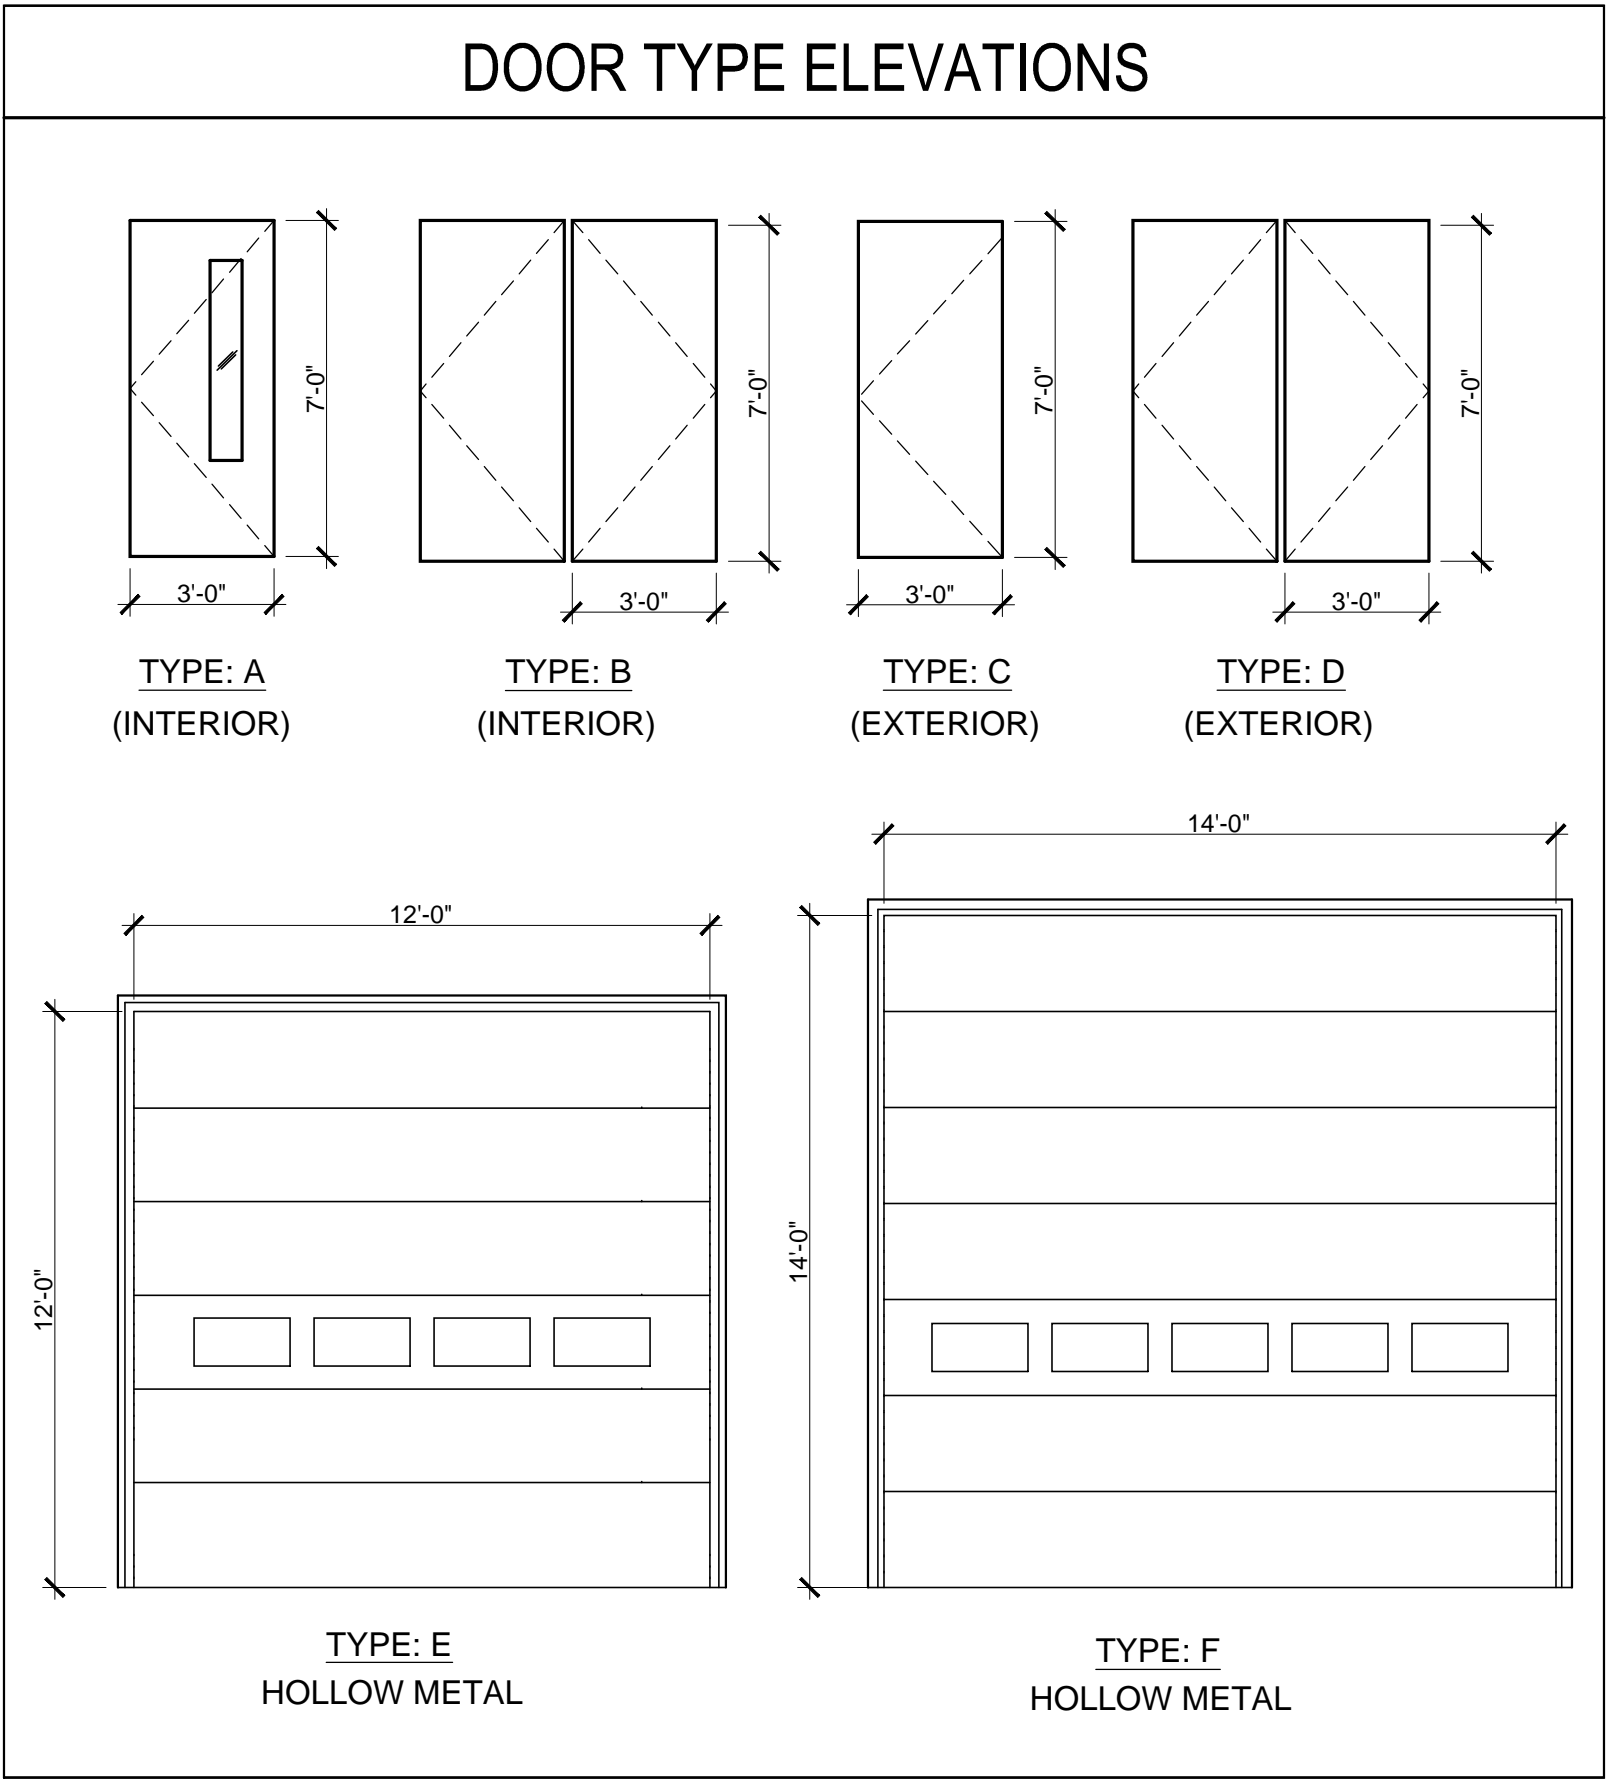

WINDOW SCHEDULE									
TAG #	WIDTH	HEIGHT	FINISH	HEAD	JAMB	SILL	HARDWARE	DESIGN PRESSURE	NOTES
A	3' - 0"	3' - 8"	ALUM.				COAST	DP- 45	INSUL. GLAZING (MATCH EX. COLOR)
B	3' - 0"	3' - 8"	ALUM.				COAST	N/A	INTERIOR - NON - INSUL. GLAZING (MATCH EX. COLOR)


HARDWARE SCHEDULE	
<div>HW1 - EXTERIOR SINGLE DOOR. (1-1/2) PAIR HINGES (1) DOOR CLOSER (1) PUSH BUTTON COMBINATION LOCKSET (1) WEATHERSTRIPPING</div> <div>HW2 - INTERIOR SINGLE DOOR. (1-1/2) PAIR HINGES (1) DOOR CLOSER (3) SILENCERS (1) PASSAGE LOCKSET</div> <div>HW3 - TOILET SINGLE DOOR W/PRIVACY LOCKSET. (1-1/2) PAIR HINGES (2) DOOR CLOSER (1) PRIVACY LOCKSET (3) SILENCERS (1) WALL DOOR STOP</div>	<div>HW4 - EXTERIOR OVERHEAD DOOR. ELECTRIC OVERHEAD DOOR OPENER</div> <div>HW5 - INTERIOR DOUBLE DOOR (3) PAIR HINGES (6) SILENCERS (2) MAGNETIC HOLDS (2) DUMMY LEVERS</div> <div>HW6 - EXTERIOR DOUBLE DOOR. (3) PAIR HINGES (2) DOOR CLOSER (1) PUSH BUTTON COMBINATION LOCKSET (2) WEATHERSTRIPPING (1) LATCH (INACTIVE LEAF)</div>
NOTE: 1. PROVIDE WEATHER SEAL ON ALL EXTERIOR DOORS. 2. PROVIDE BLOCKING AT ALL STUD WALL DOOR STOP LOCATIONS. 3. ALL LOCK SETS - LEVER STYLE	

FIRE & RESCUE  
HEADQUARTERS  
EXPANSION

MABLE T. WILLIS BLVD.  
COLLETON COUNTY  
SOUTH CAROLINA

COLLETON COUNTY

R.W. CHAMBERS, ARCHITECT  
P.O. BOX 1181  
BEAUFORT, S.C. 29901

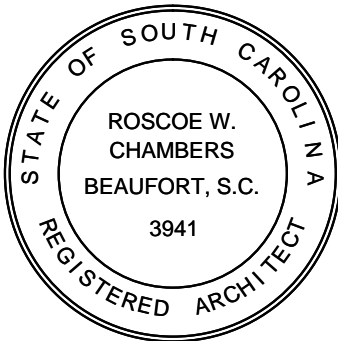

CONSULTANTS

AUGUST 2013 CD		
MARK	DATE	DESCRIPTION
PROJECT NO: 2012.017.00		
MODEL FILE: JOB#		
DRAWN BY: JHN		
CHKD BY: RWC		
DATE: AUGUST 2013		
CPY		

SHEET TITLE

WINDOW, DOOR  
& HARDWARE  
SCHEDULE

A8.0