


nts and SettingsP_Administrat#06RDesktop
ion.txt

1 DEMOLITION PLAN
A0.0 SCALE: 1" = 30'-0"

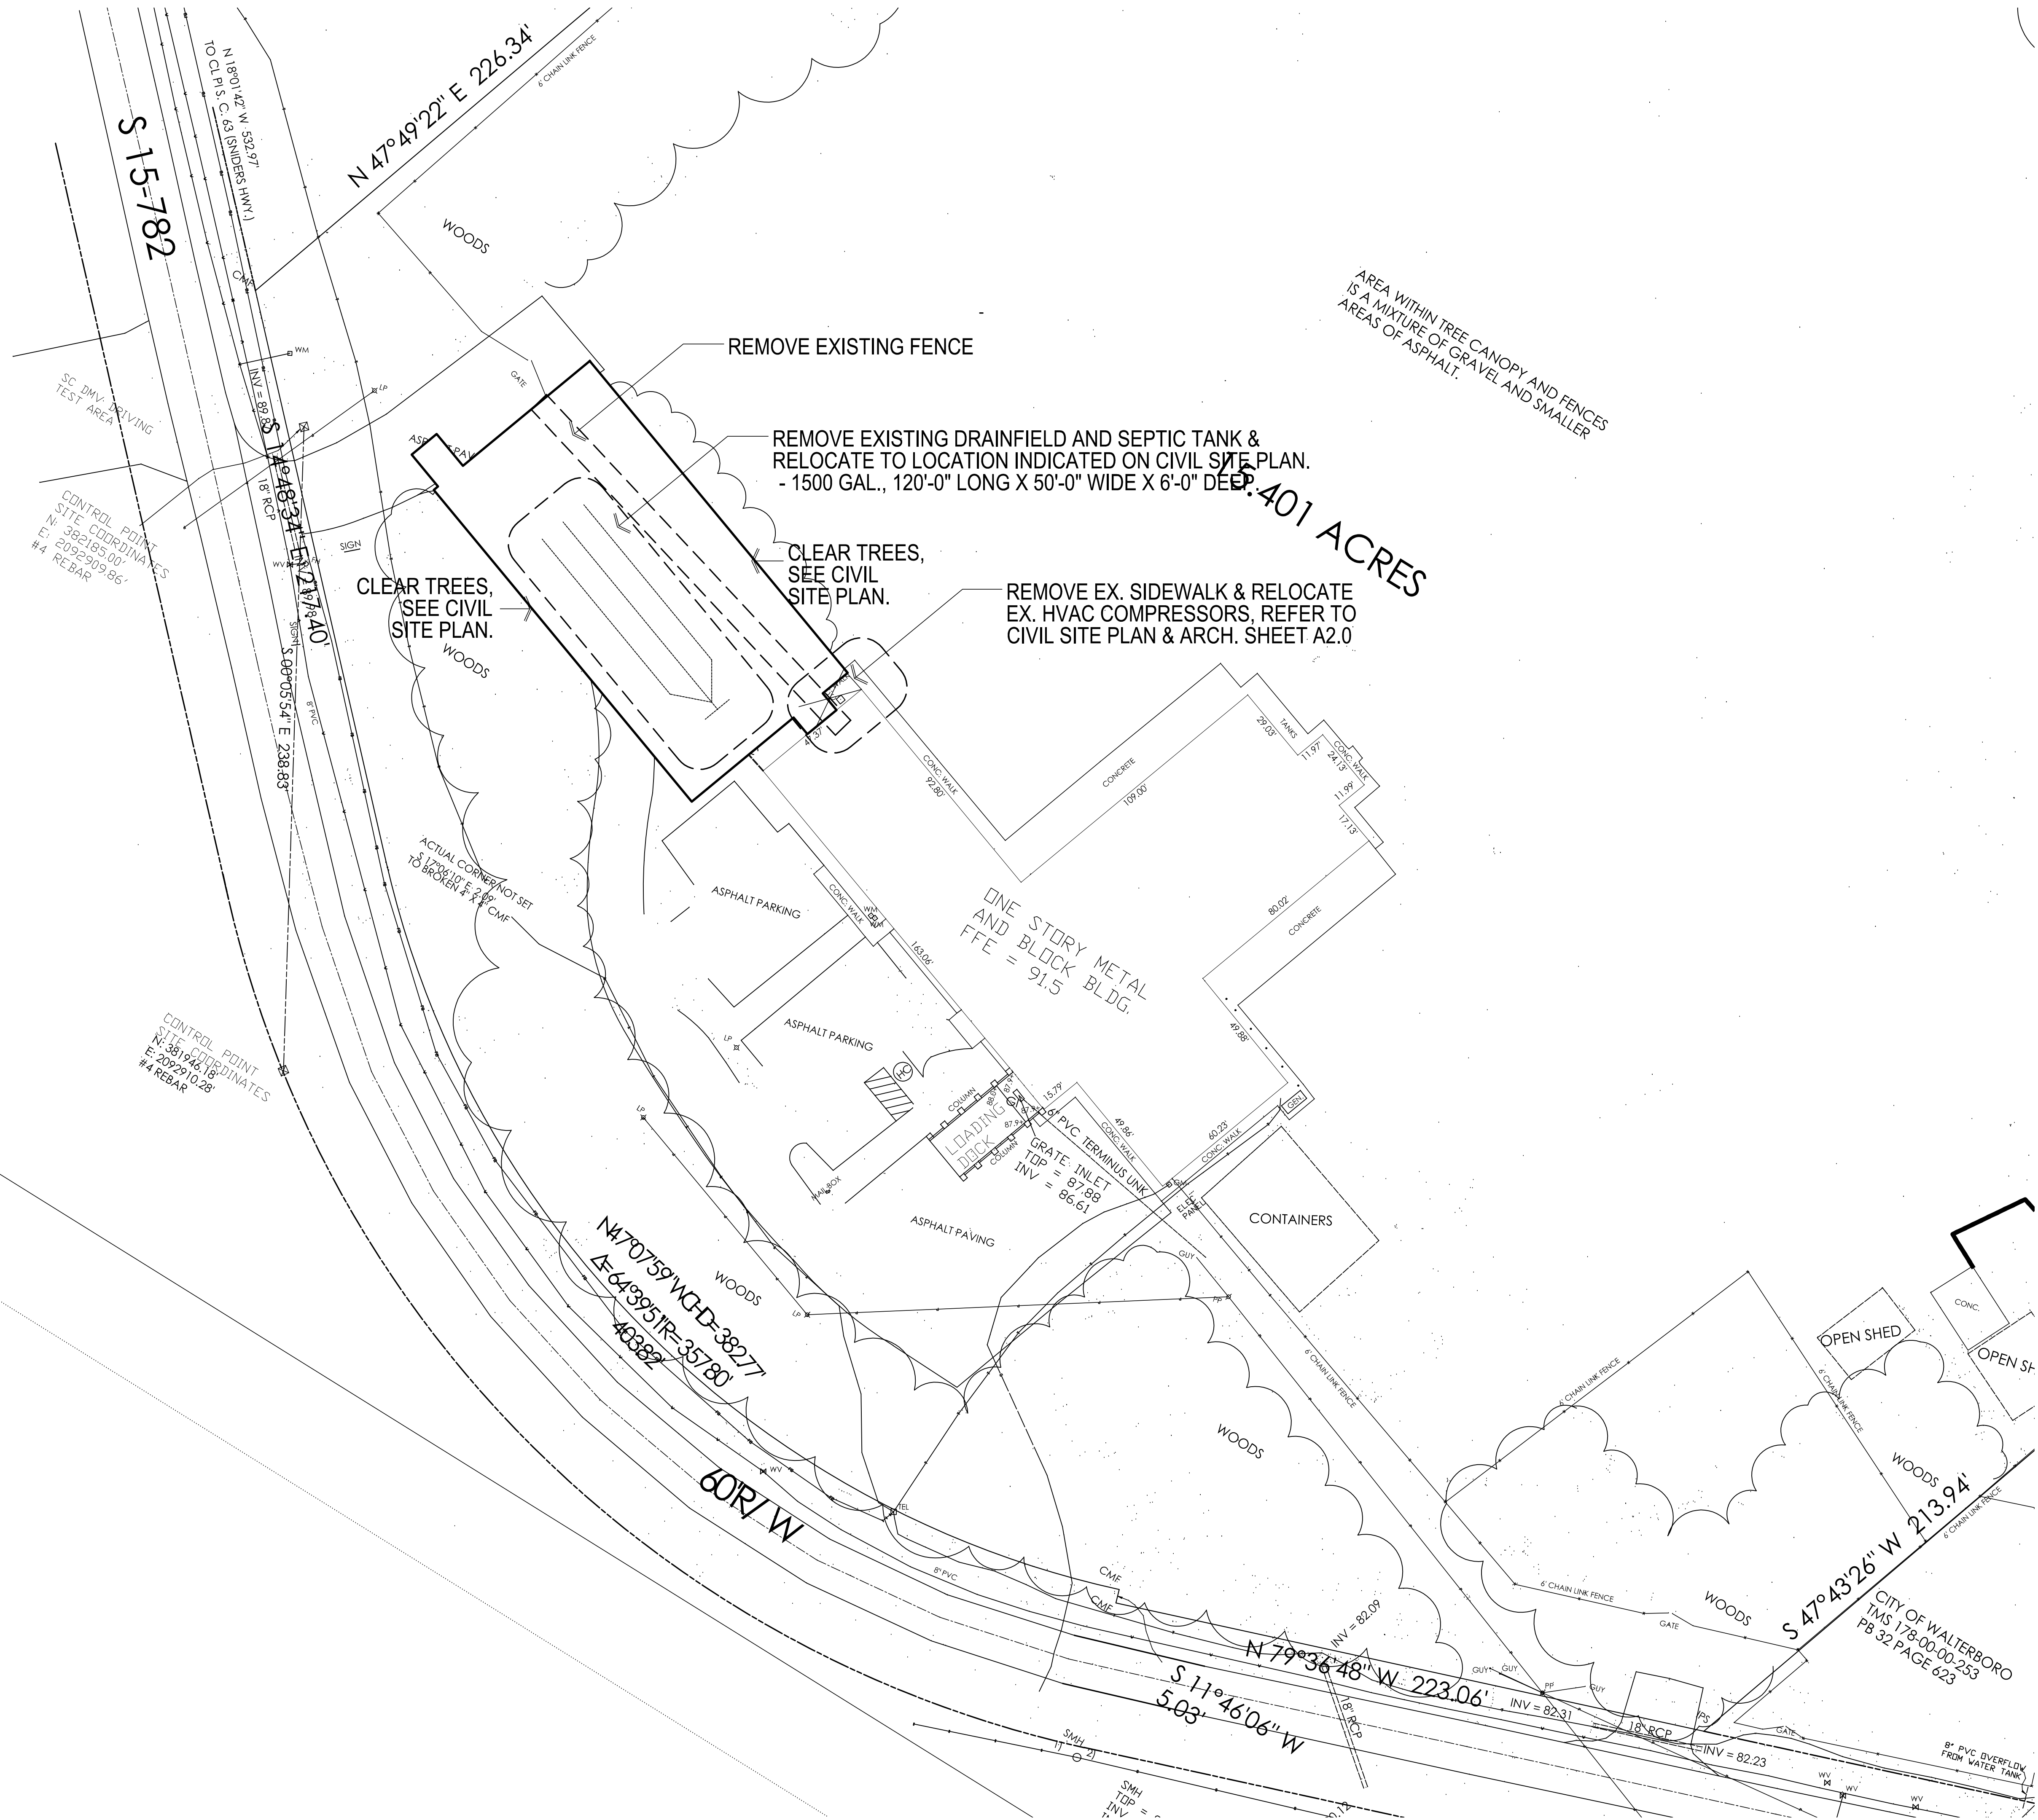


FIRE & RESCUE HEADQUARTERS EXPANSION

MABLE T. WILLIS BLVD.
COLLETON COUNTY
SOUTH CAROLINA

COLLETON COUNTY

R.W. CHAMBERS, ARCHITECT
P.O. BOX 1181
BEAUFORT, S.C. 29901

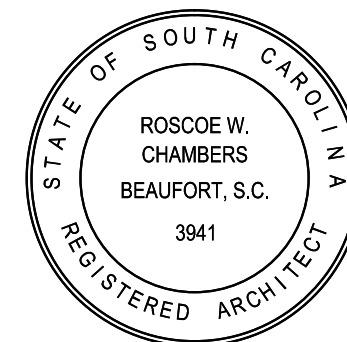

CONSULTANTS

AUGUST 2013		CD
MARK	DATE	DESCRIPTION
PROJECT NO: 2012.017.00		
MODEL FILE: JOB#		
DRAWN BY: JHN		
CHK'D BY: RWC		
DATE: AUGUST 2013		
CPY		

SHEET TITLE

ARCHITECTURAL
DEMOLITION PLAN

A0.0