

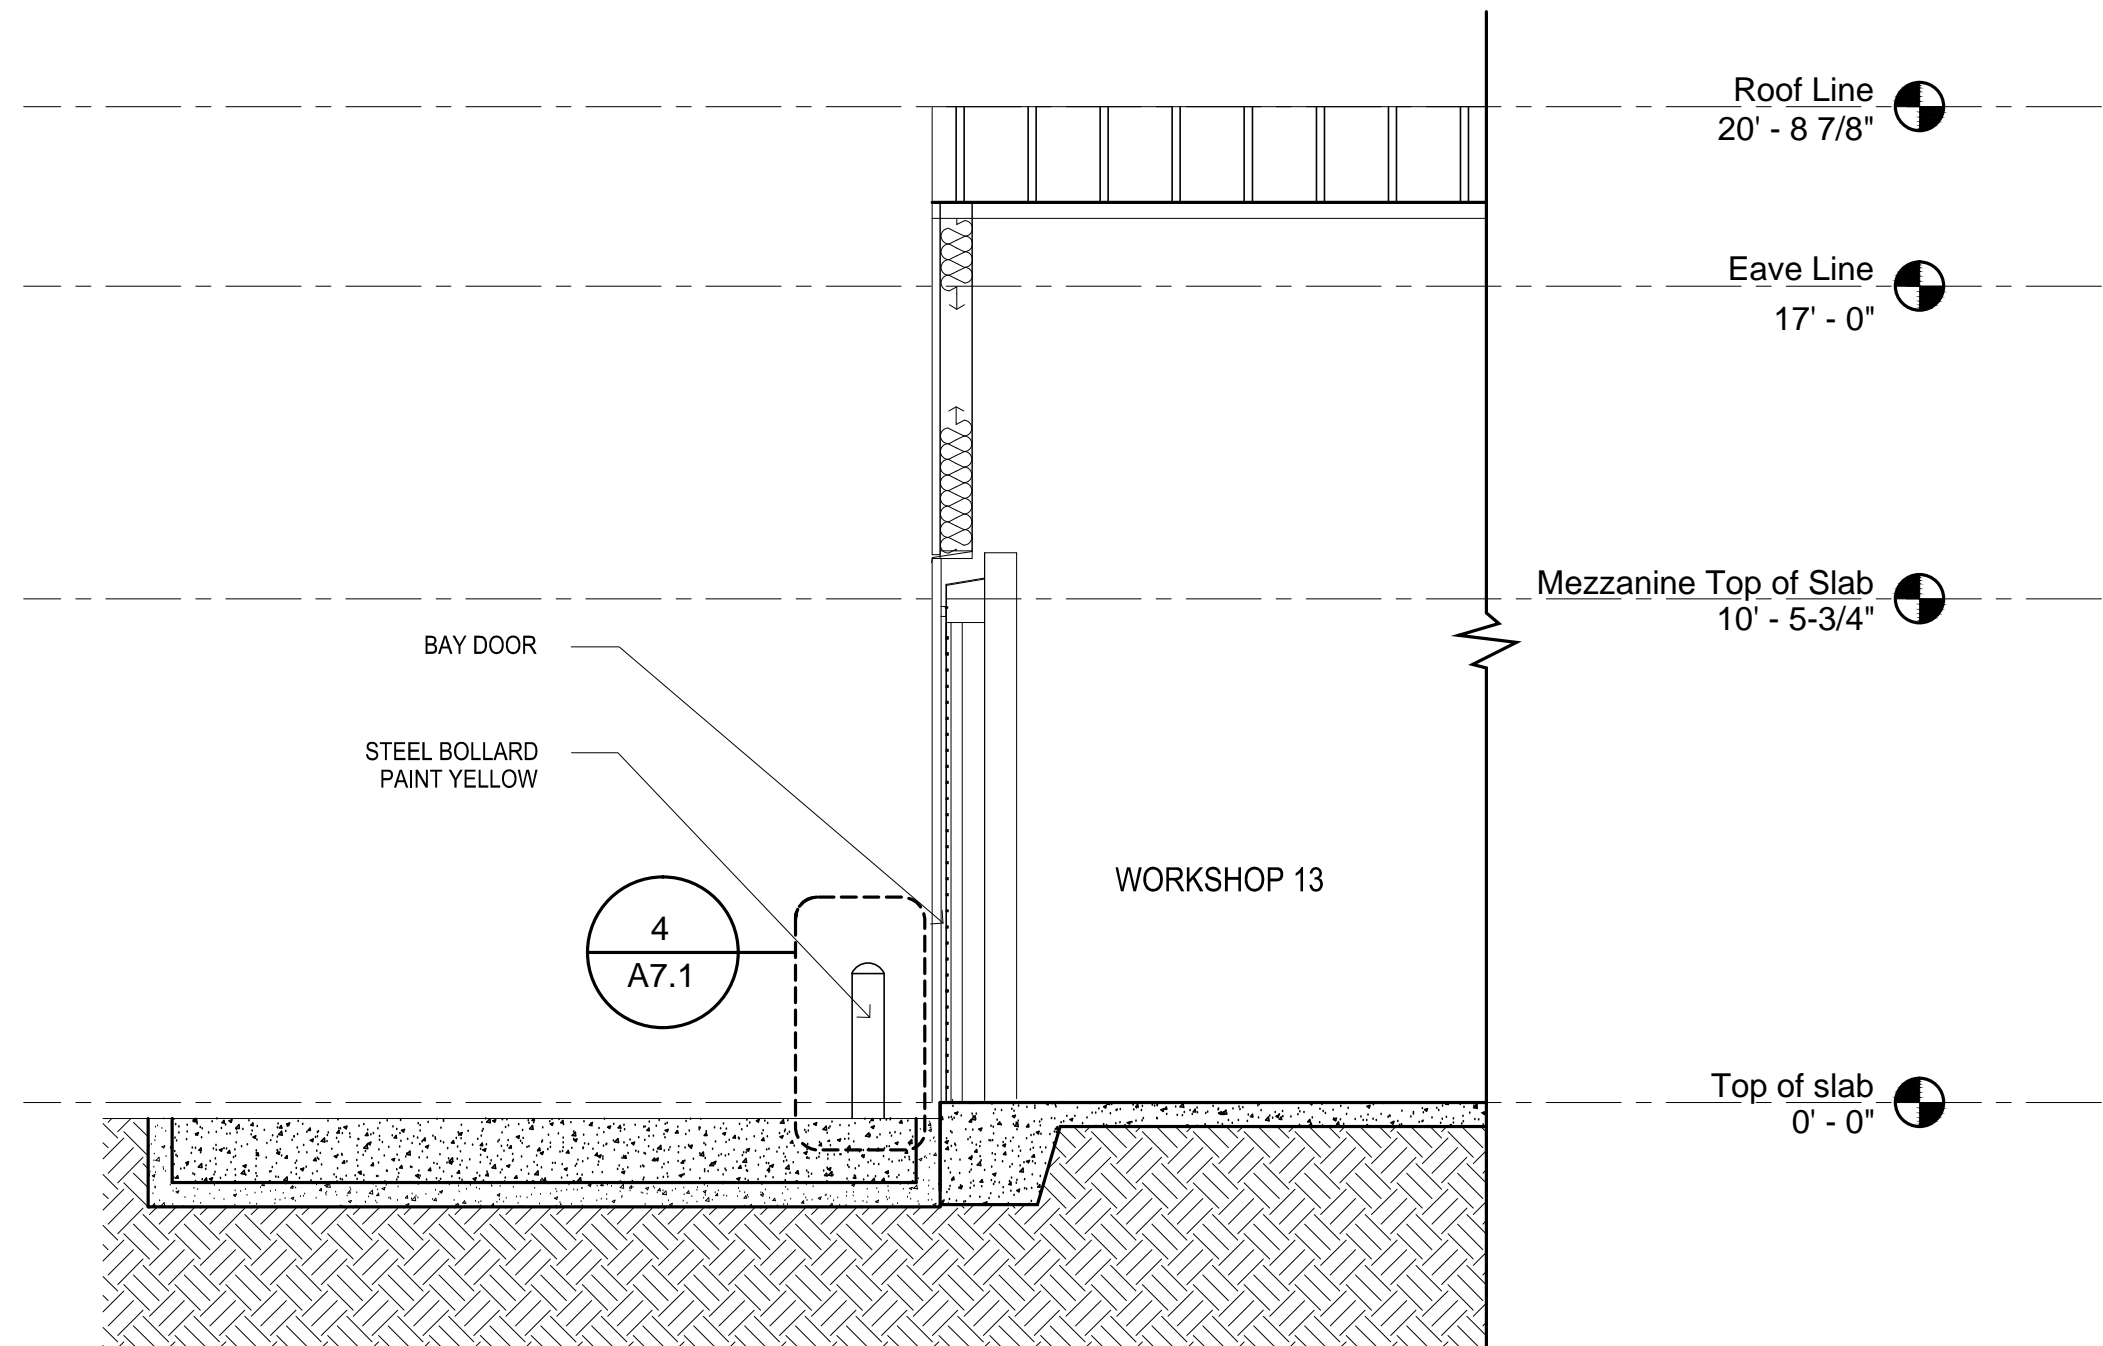


1 SECTION
A6.1 SCALE: 1/4" = 1'-0"

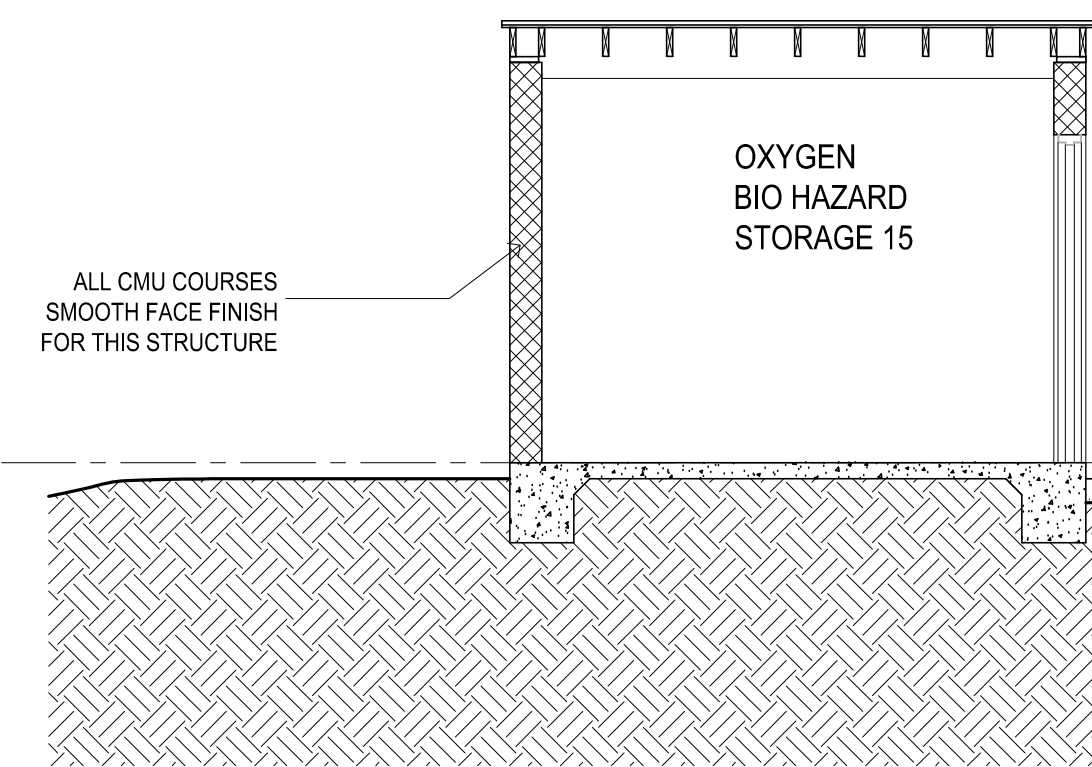

2 SECTION
A6.1 SCALE: 1/4" = 1'-0"

3 SECTION
A6.1 SCALE: 1/4" = 1'-0"

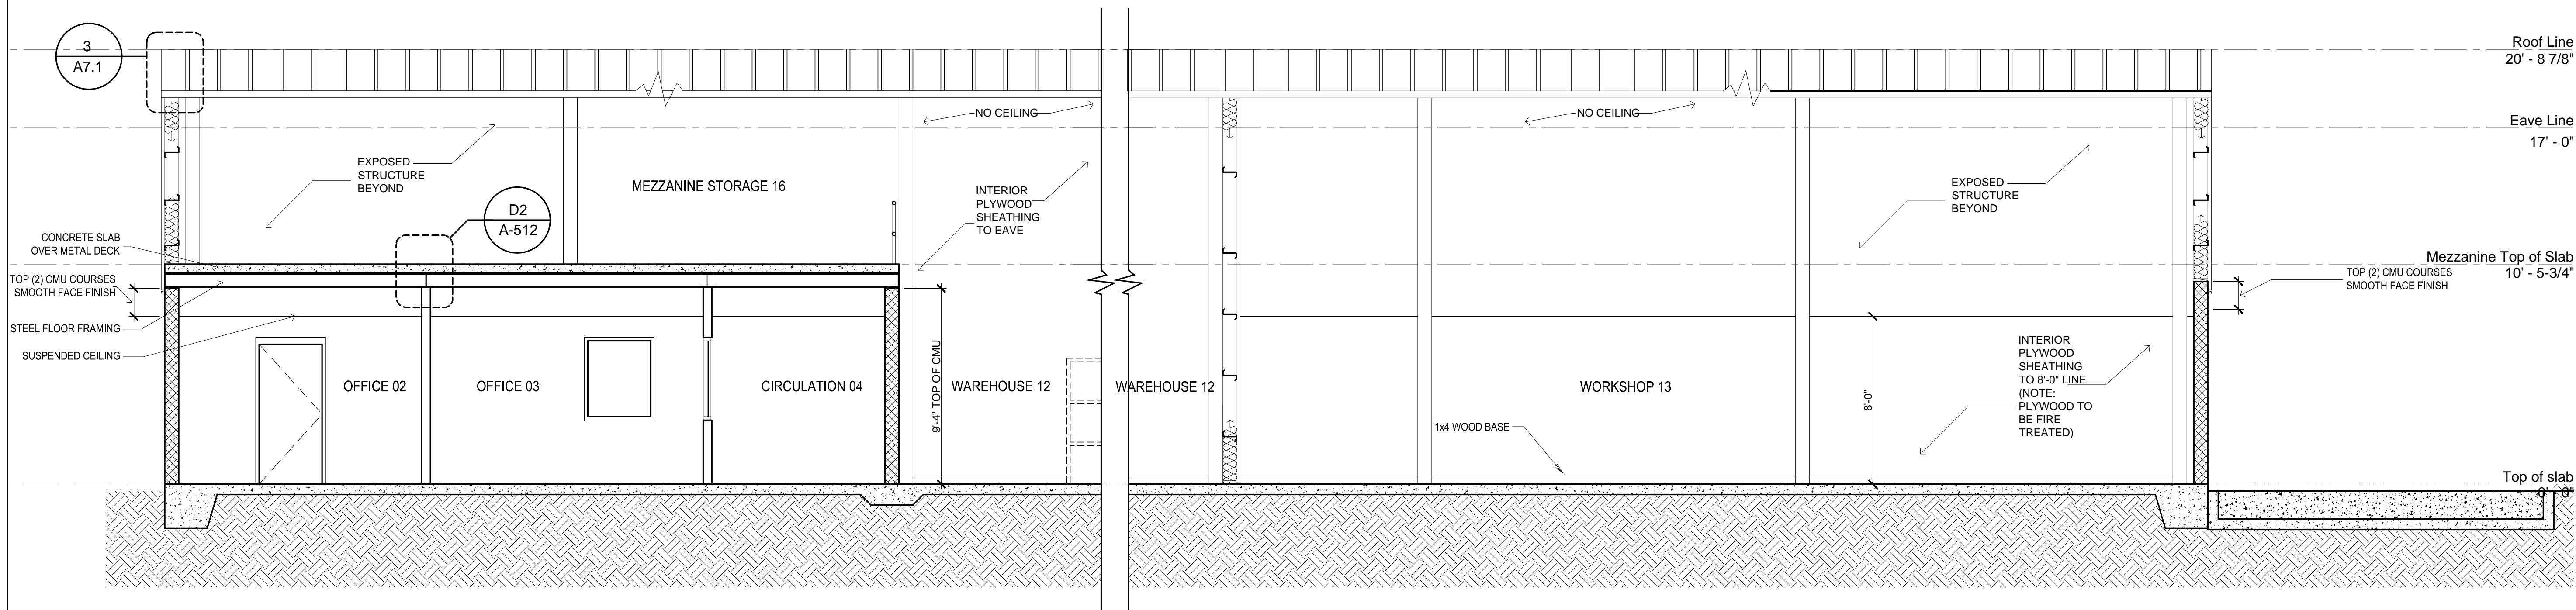

4 SECTION
A6.1 SCALE: 1/4" = 1'-0"




FIRE & RESCUE
HEADQUARTERS
EXPANSION

MABLE T. WILLIS BLVD.
COLLETON COUNTY
SOUTH CAROLINA

COLLETON COUNTY

R.W. CHAMBERS, ARCHITECT
P.O. BOX 1181
BEAUFORT, S.C. 29901

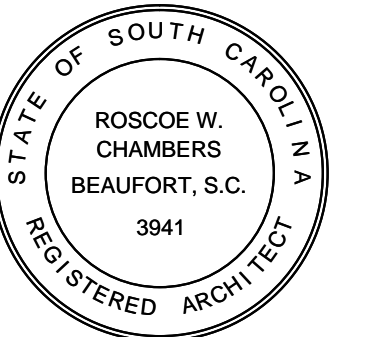

CONSULTANTS

DATE	DESCRIPTION
AUGUST 2013	CD
PROJECT NO: 2012.017.00	
MODEL FILE: JOB#	
DRAWN BY: JHN	
CHK'D BY: RWC	
AUGUST 2013	

CPY

SHEET TITLE

MARK

SECTION

DATE:

A6.1