


FIRE & RESCUE
HEADQUARTERS
EXPANSION

MABLE T. WILLIS BLVD.
COLLETON COUNTY
SOUTH CAROLINA

COLLETON COUNTY

R.W. CHAMBERS, ARCHITECT
P.O. BOX 1181
BEAUFORT, S.C. 29901

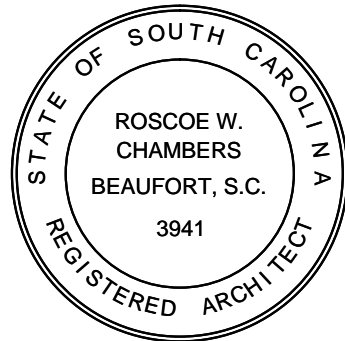

CONSULTANTS


AUGUST 2013		CD
MARK	DATE	DESCRIPTION
PROJECT NO: 2012.017.00		
MODEL FILE: JHN		
DRAWN BY: JHN		
CHKD BY: RWC		
DATE: AUGUST 2013		
CPY		

SHEET TITLE


SECTION

A6.0

SHEET 10 OF 14

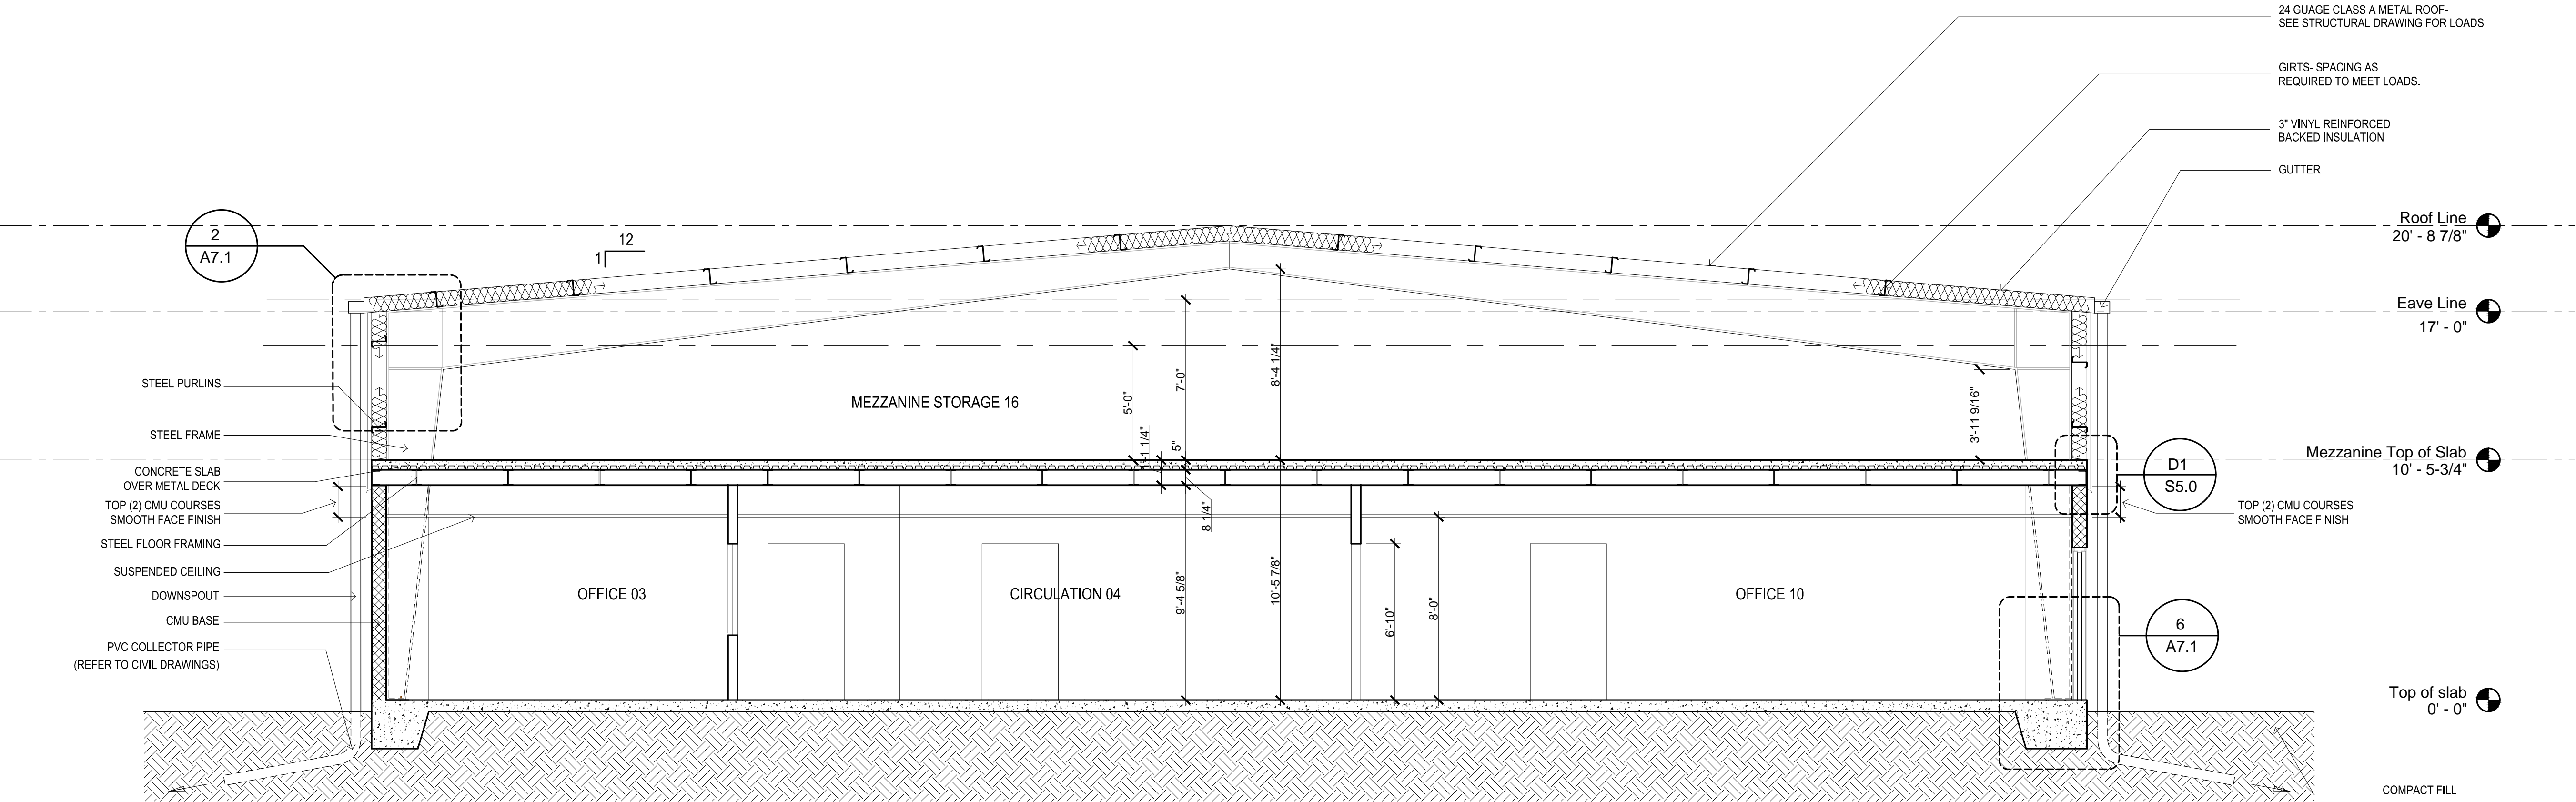

1 SECTION
SCALE: 1/4" = 1'-0"

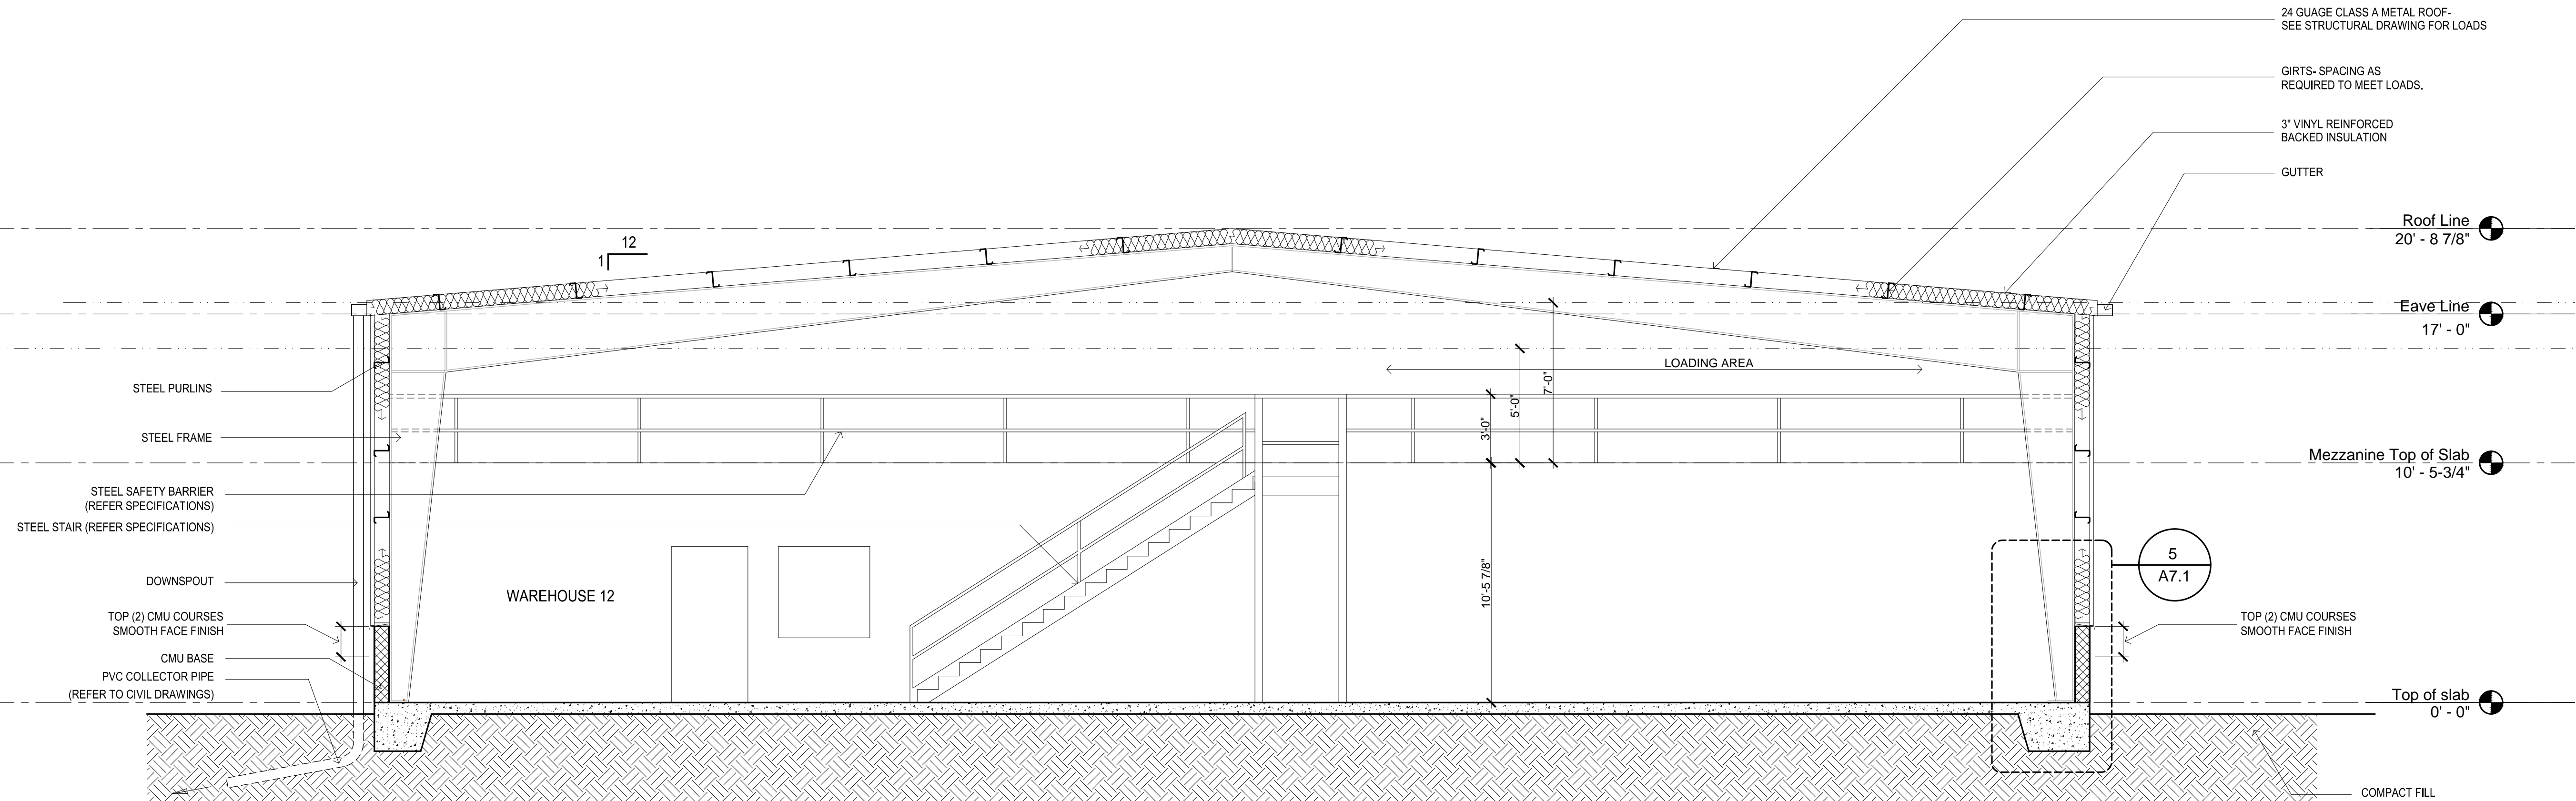

2 SECTION
SCALE: 1/4" = 1'-0"

